


0' 200' 400'  
SCALE 1"=200'

- LEGEND**
- SURVEY MARKERS SET 5/8" DIAMETER BY 30" LONG REBAR WITH PLASTIC CAP STAMPED "RICHLAND ENG. 7209".
  - ⊙ SURVEY MARKERS FOUND 5/8" DIAMETER BY 30" LONG REBAR WITH PLASTIC CAP STAMPED "RICHLAND ENG. 7209".
  - ⊗ "MCCARTNEY" SURVEY MARKER FOUND WITH CAP STAMPED "MCCARTNEY S-7921".
  - 5/8" DIAMETER REBAR FOUND
  - ◆ RAILROAD SPIKE FOUND

**BASES OF BEARINGS**  
BEARINGS ARE BASED ON CRESTVIEW ALLOTMENT PLAT BOOK 21,  
PAGE 136 OF THE RICHLAND COUNTY RECORDER'S RECORDS

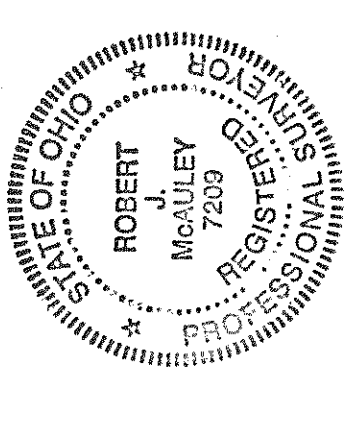


P.S. 7209  
DATE 14 Dec 2010

**RE**  
**RICHLAND ENGINEERING LIMITED**  
29 N. PARK ST.  
MANSFIELD, OHIO

**SURVEY**  
**21.085 ACRE PARCEL**

SITUATED IN THE CITY OF SHELBY, TOWNSHIP OF SHARON,  
COUNTY OF RICHLAND AND STATE OF OHIO  
BEING PART OF THE S.E. QTR. SEC. 6,  
TOWNSHIP 22 N., RANGE 19 W.

NEW SPLIT  
RICHLAND COUNTY  
TAX MAP BEING  
FILED FOR  
RECORD  
F-14-125

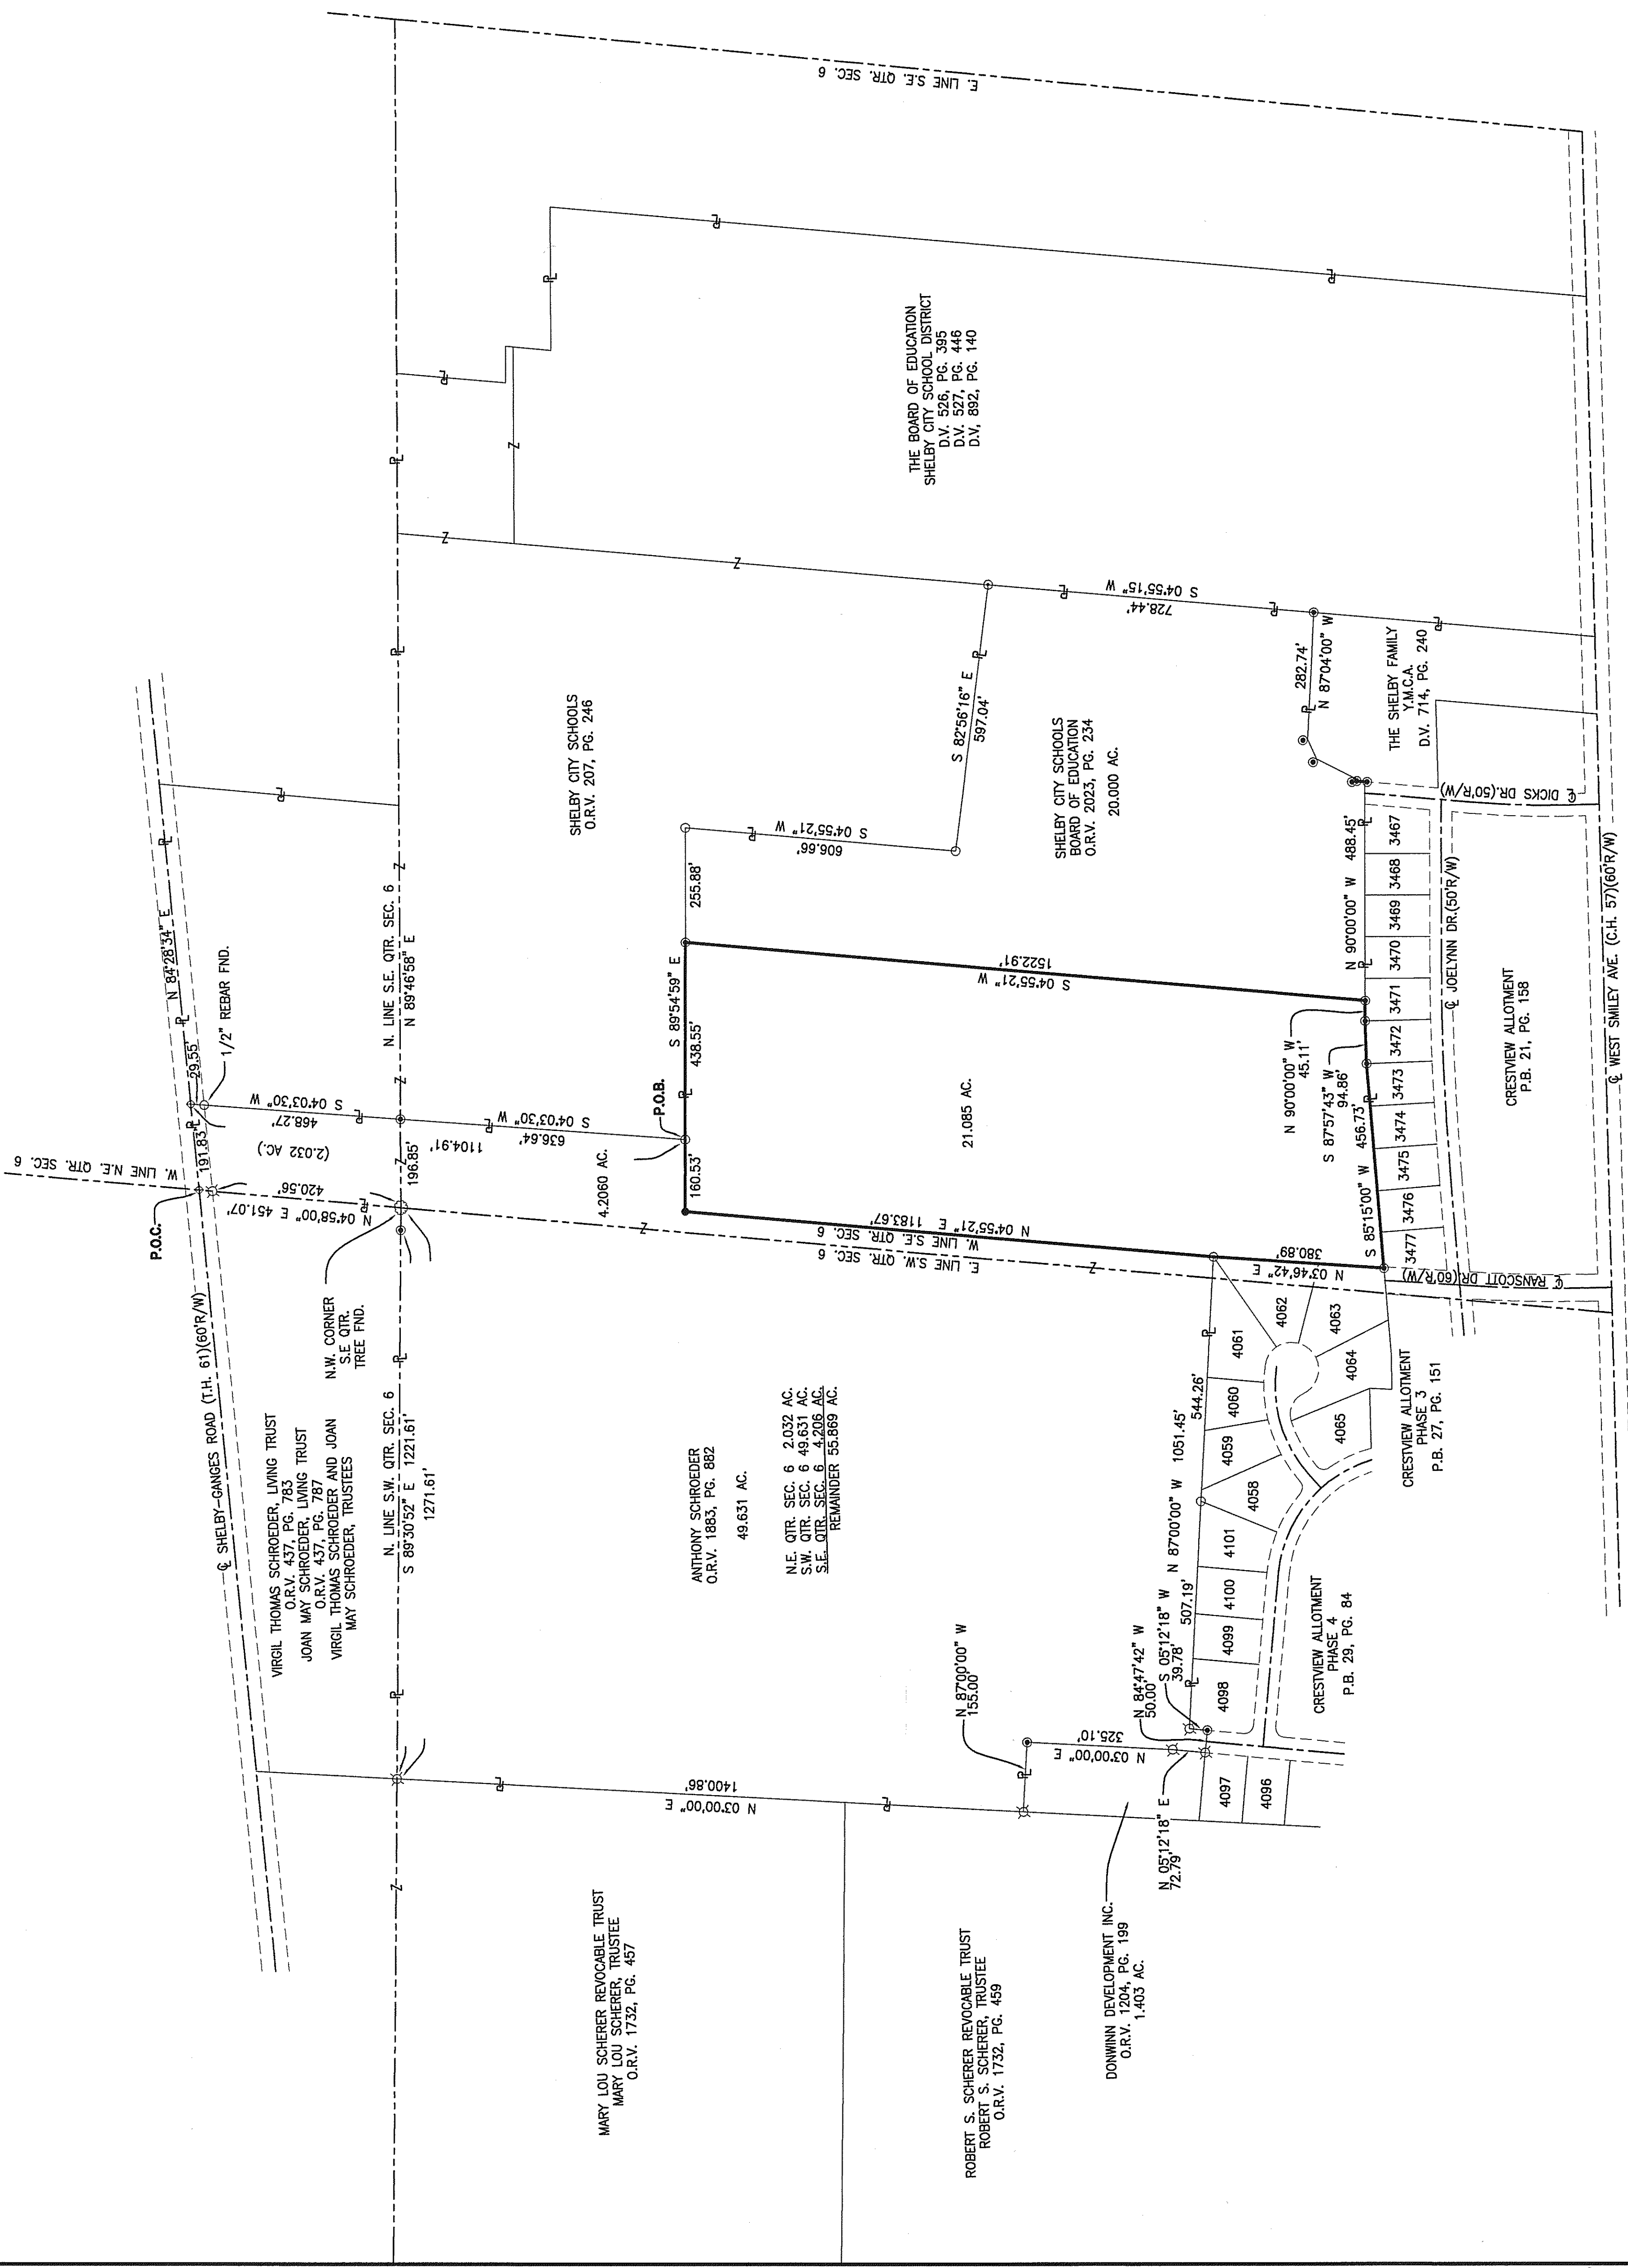

WEST SMILEY AVE. (C.H. 57)(60'R/W)

RANSCLOTT DR. (60'R/W)


DICKS DR. (50'R/W)

CRESTVIEW ALLOTMENT P.B. 21, PG. 158

CRESTVIEW ALLOTMENT PHASE 3 P.B. 27, PG. 151





