

802 NORTH ARROW & SCALE

803 FLOOD INFORMATION


804 LEGEND & ABBREVIATIONS

805 ZONING INFORMATION

806 RECORDED SETBACKS/RESTRICTIONS

807 SCHEDULE 'B' ITEMS

808 ALTA/ACSM LAND TITLE SURVEY IDENTIFICATION TABLE

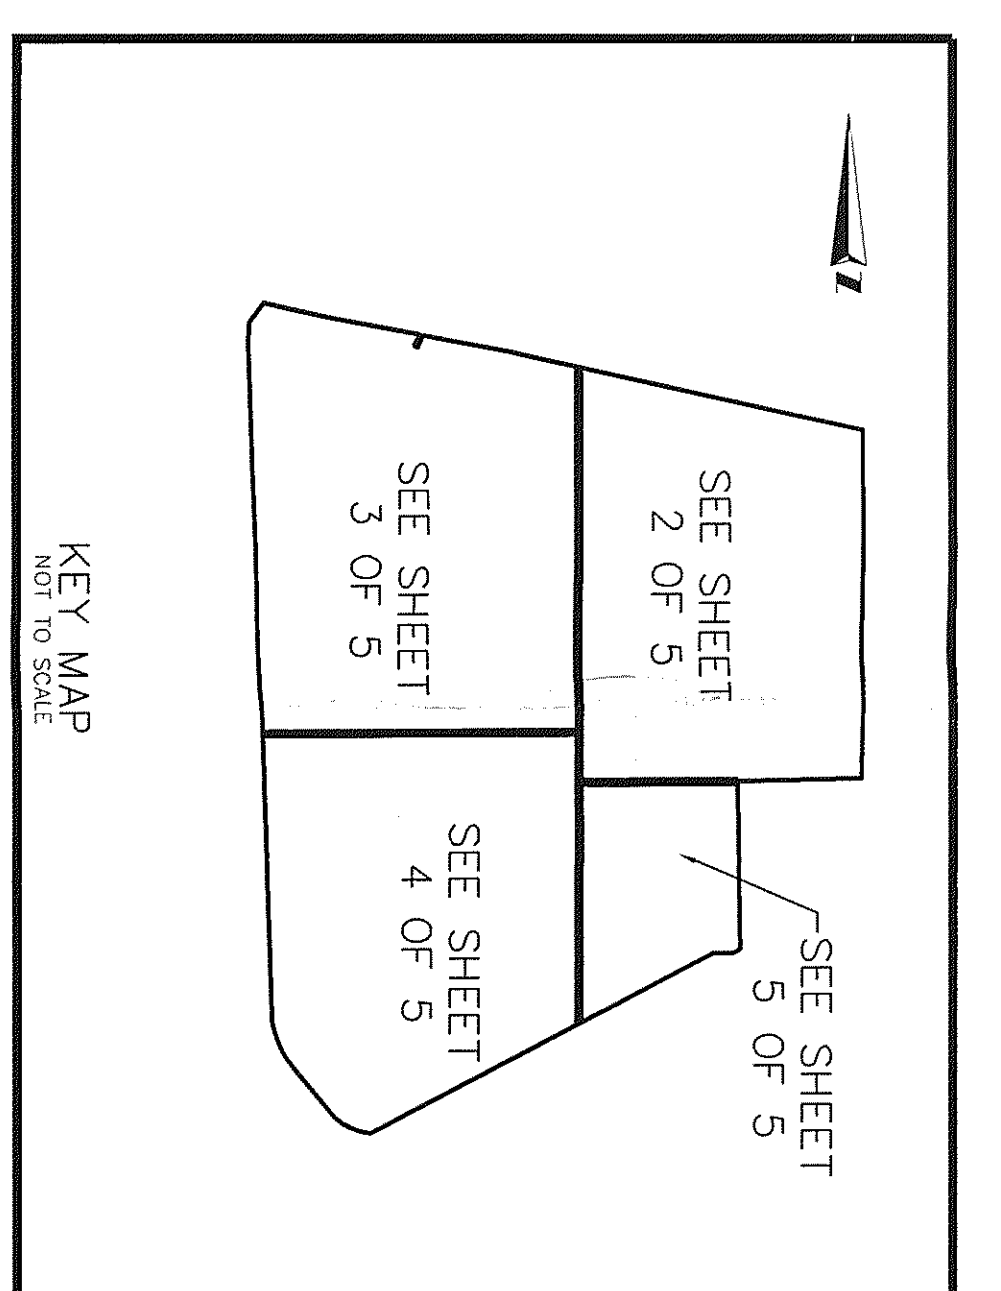

809 SURVEYED DESCRIPTION


809 SURVEYED DESCRIPTION CONTINUED

810 TITLE DESCRIPTION

810 TITLE DESCRIPTION CONTINUED

811 TITLE DESCRIPTION

811 TITLE DESCRIPTION CONTINUED

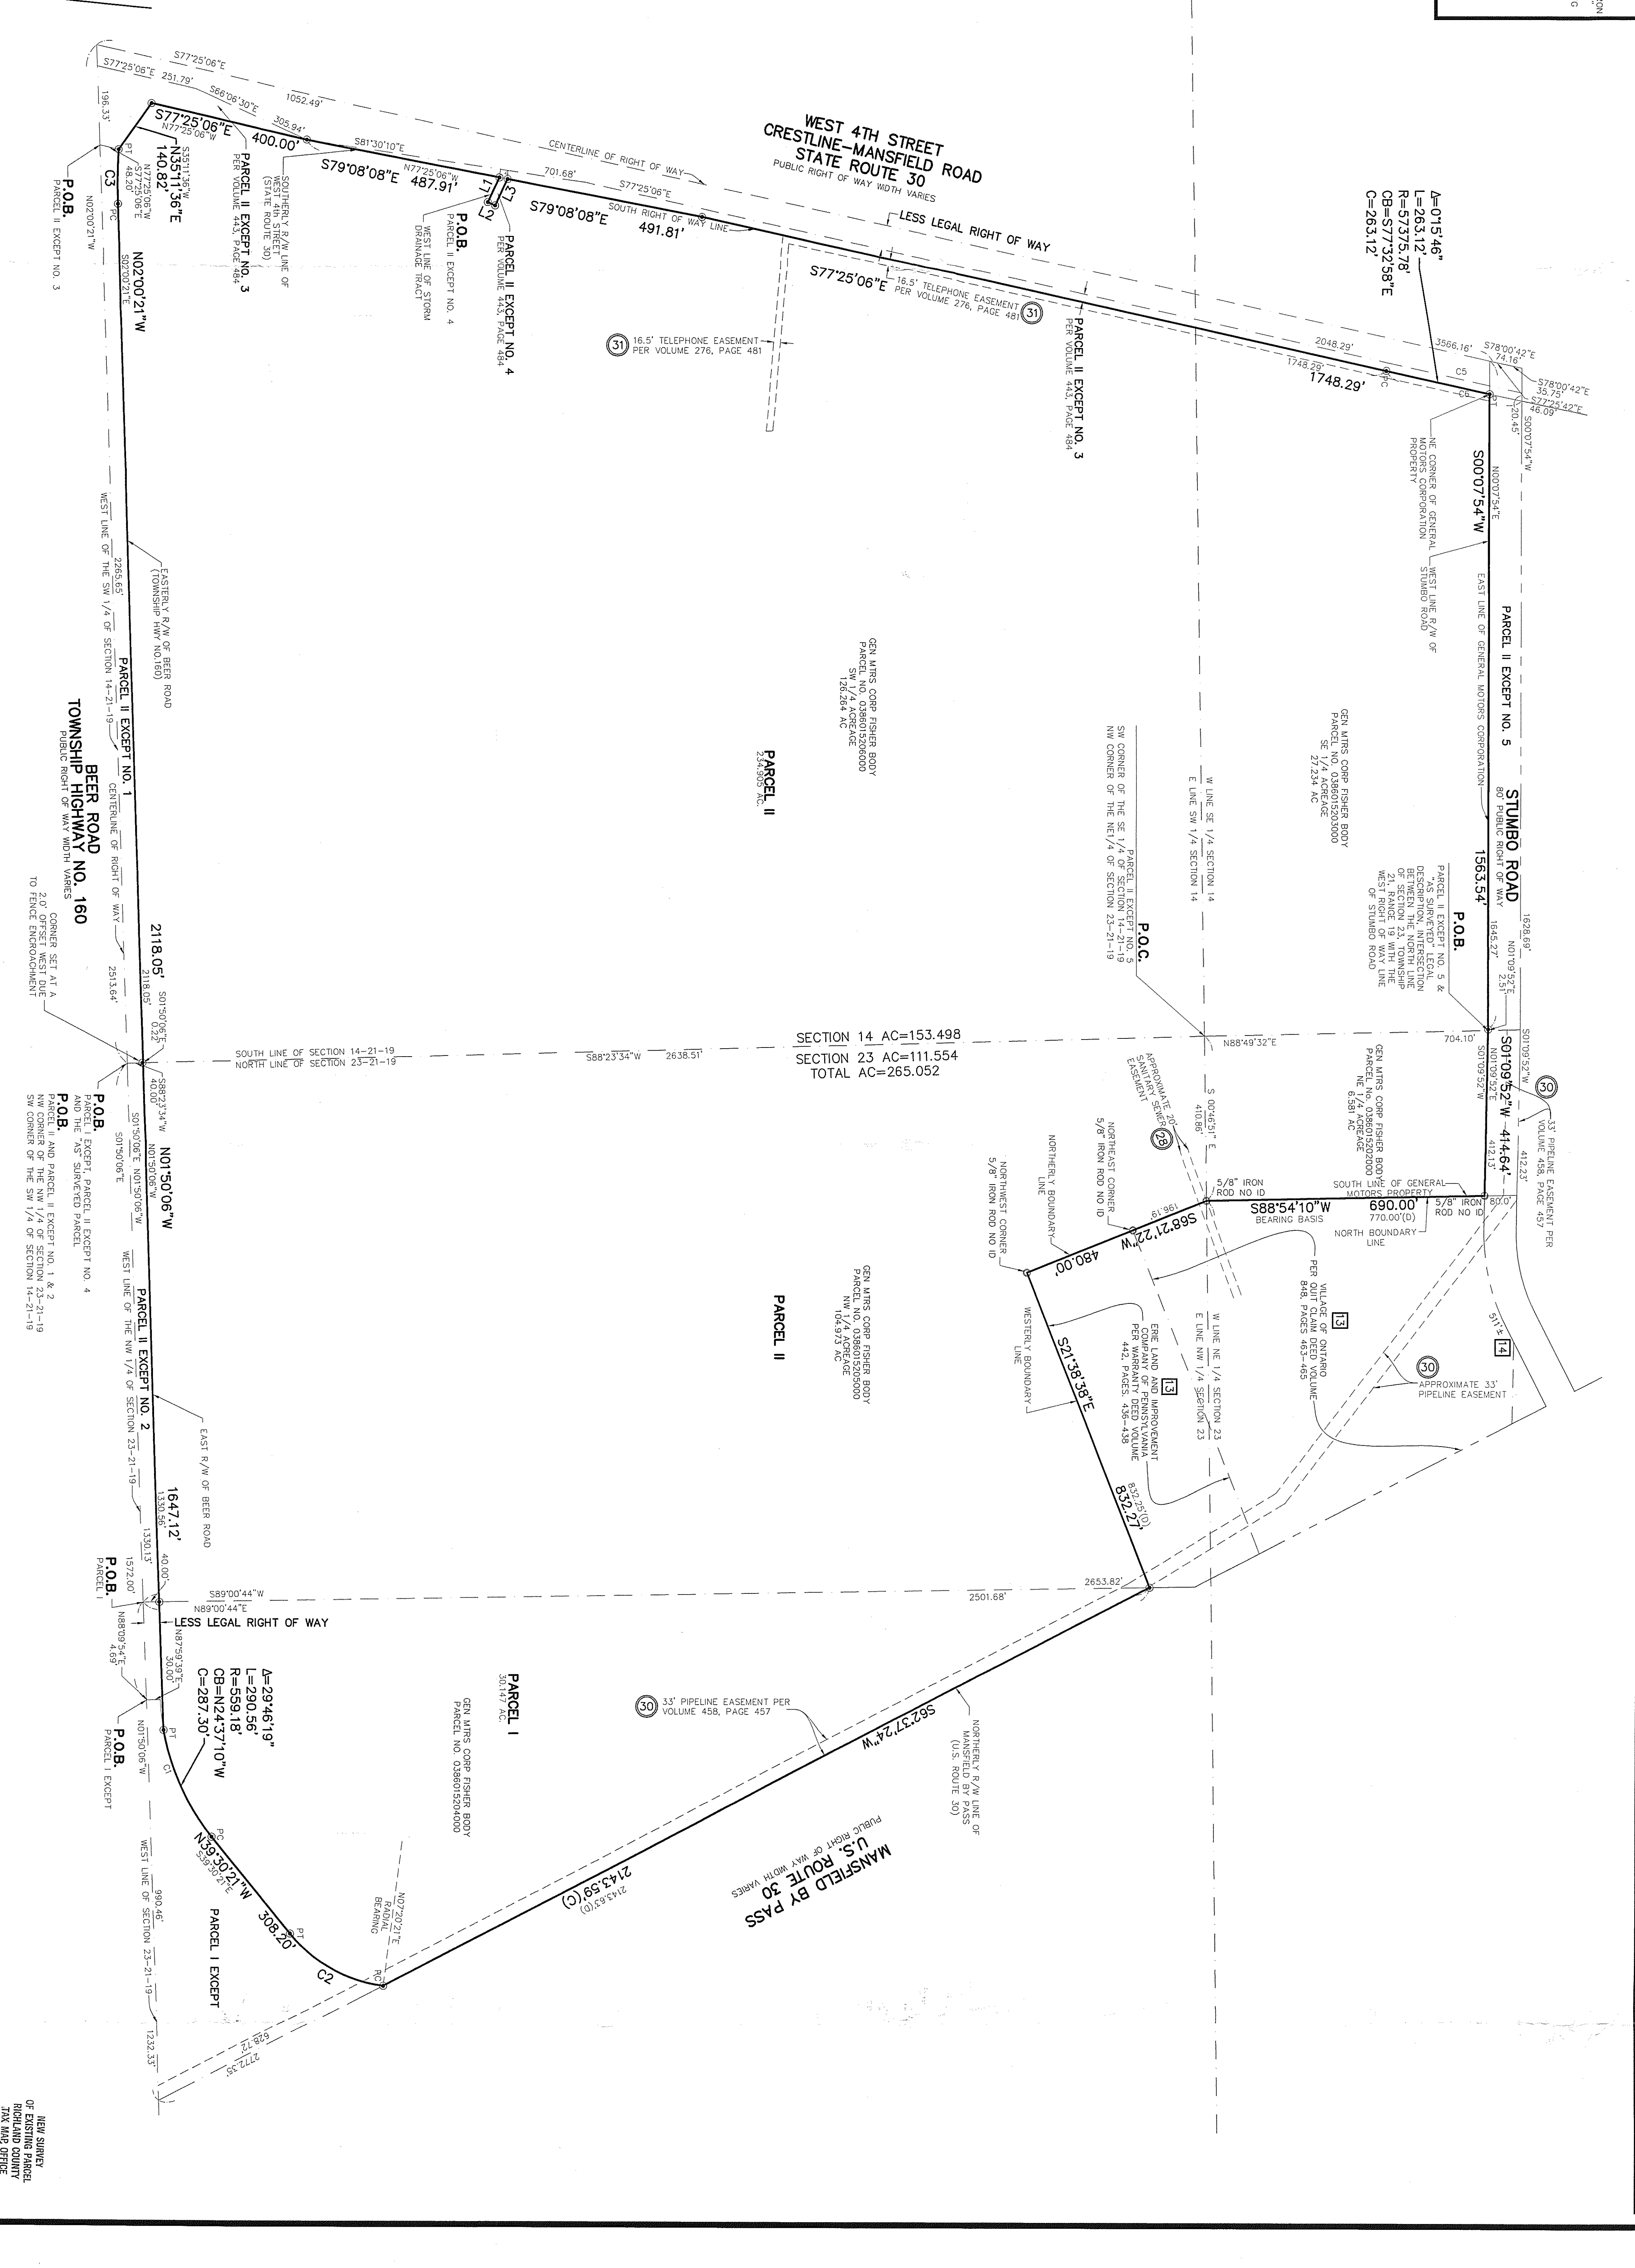

LINE TABLE

CURVE TABLE

PARKING NOTE

812 TITLE INFORMATION

812 TITLE INFORMATION CONTINUED

813 TITLE DESCRIPTION

813 TITLE DESCRIPTION CONTINUED

814 LAND AREA

815 BEARING BASIS

816 CEMETERY NOTE

817 PARKING SPACES

818 EARTH MOVING NOTE

819 DUMP, SWAMP OR LANDFILL NOTE

820 CONTINGUITY STATEMENT

821 SURVEYOR'S CERTIFICATE

822 SURVEYOR'S NOTES

823 ALTA/ACSM LAND TITLE SURVEY

AMERICAN SURVEYING & MAPPING INC.