


DESCRIPTION
 BEING PART OF THE NORTHEAST QUARTER OF SECTION 15,
 TOWNSHIP 21 NORTH, RANGE 19 WEST, CITY OF ONTARIO, TOWNSHIP
 OF SPRINGFIELD, RICHLAND COUNTY, OHIO.

LEGEND

○	FOUND	●	SET
○	5/8" IRON PIN, UNLESS NOTED	●	5/8" IRON PIPE, UNLESS NOTED
△	RAILROAD SPIKE	▲	RAILROAD SPIKE
□	2" SURVEY NAIL	■	2" SURVEY NAIL
⊠	MONUMENT BOX	⊠	MONUMENT BOX
⊙	MAG SPIKE	⊙	MAG SPIKE

SURVEY REFERENCES
 ODOT R/W PLANS
 SURVEY BY C. B. PARRETT, DATED: 8-31-1967
 SURVEY BY R. CUNNING, DATED: 7-1977 REVISED 8-1982
 SURVEY BY J. ZARA, DATED: 11-1986
 SURVEY BY C. B. PARRETT, NOT DATED - 2.156 ACRES
 SURVEY BY J. NAPIER JR., DATED: 8-22-1979
 SURVEY BY R. LITTLE, DATED: 7-9-1993
 SURVEY BY R. LITTLE, DATED: 9-11-2005
 SURVEY BY L. BLUNK, DATED: 11-30-2005
 SURVEY BY D. SELLER, DATED: 12-06-2000
 SURVEY BY C. KERIG, DATED: 9-23-1998

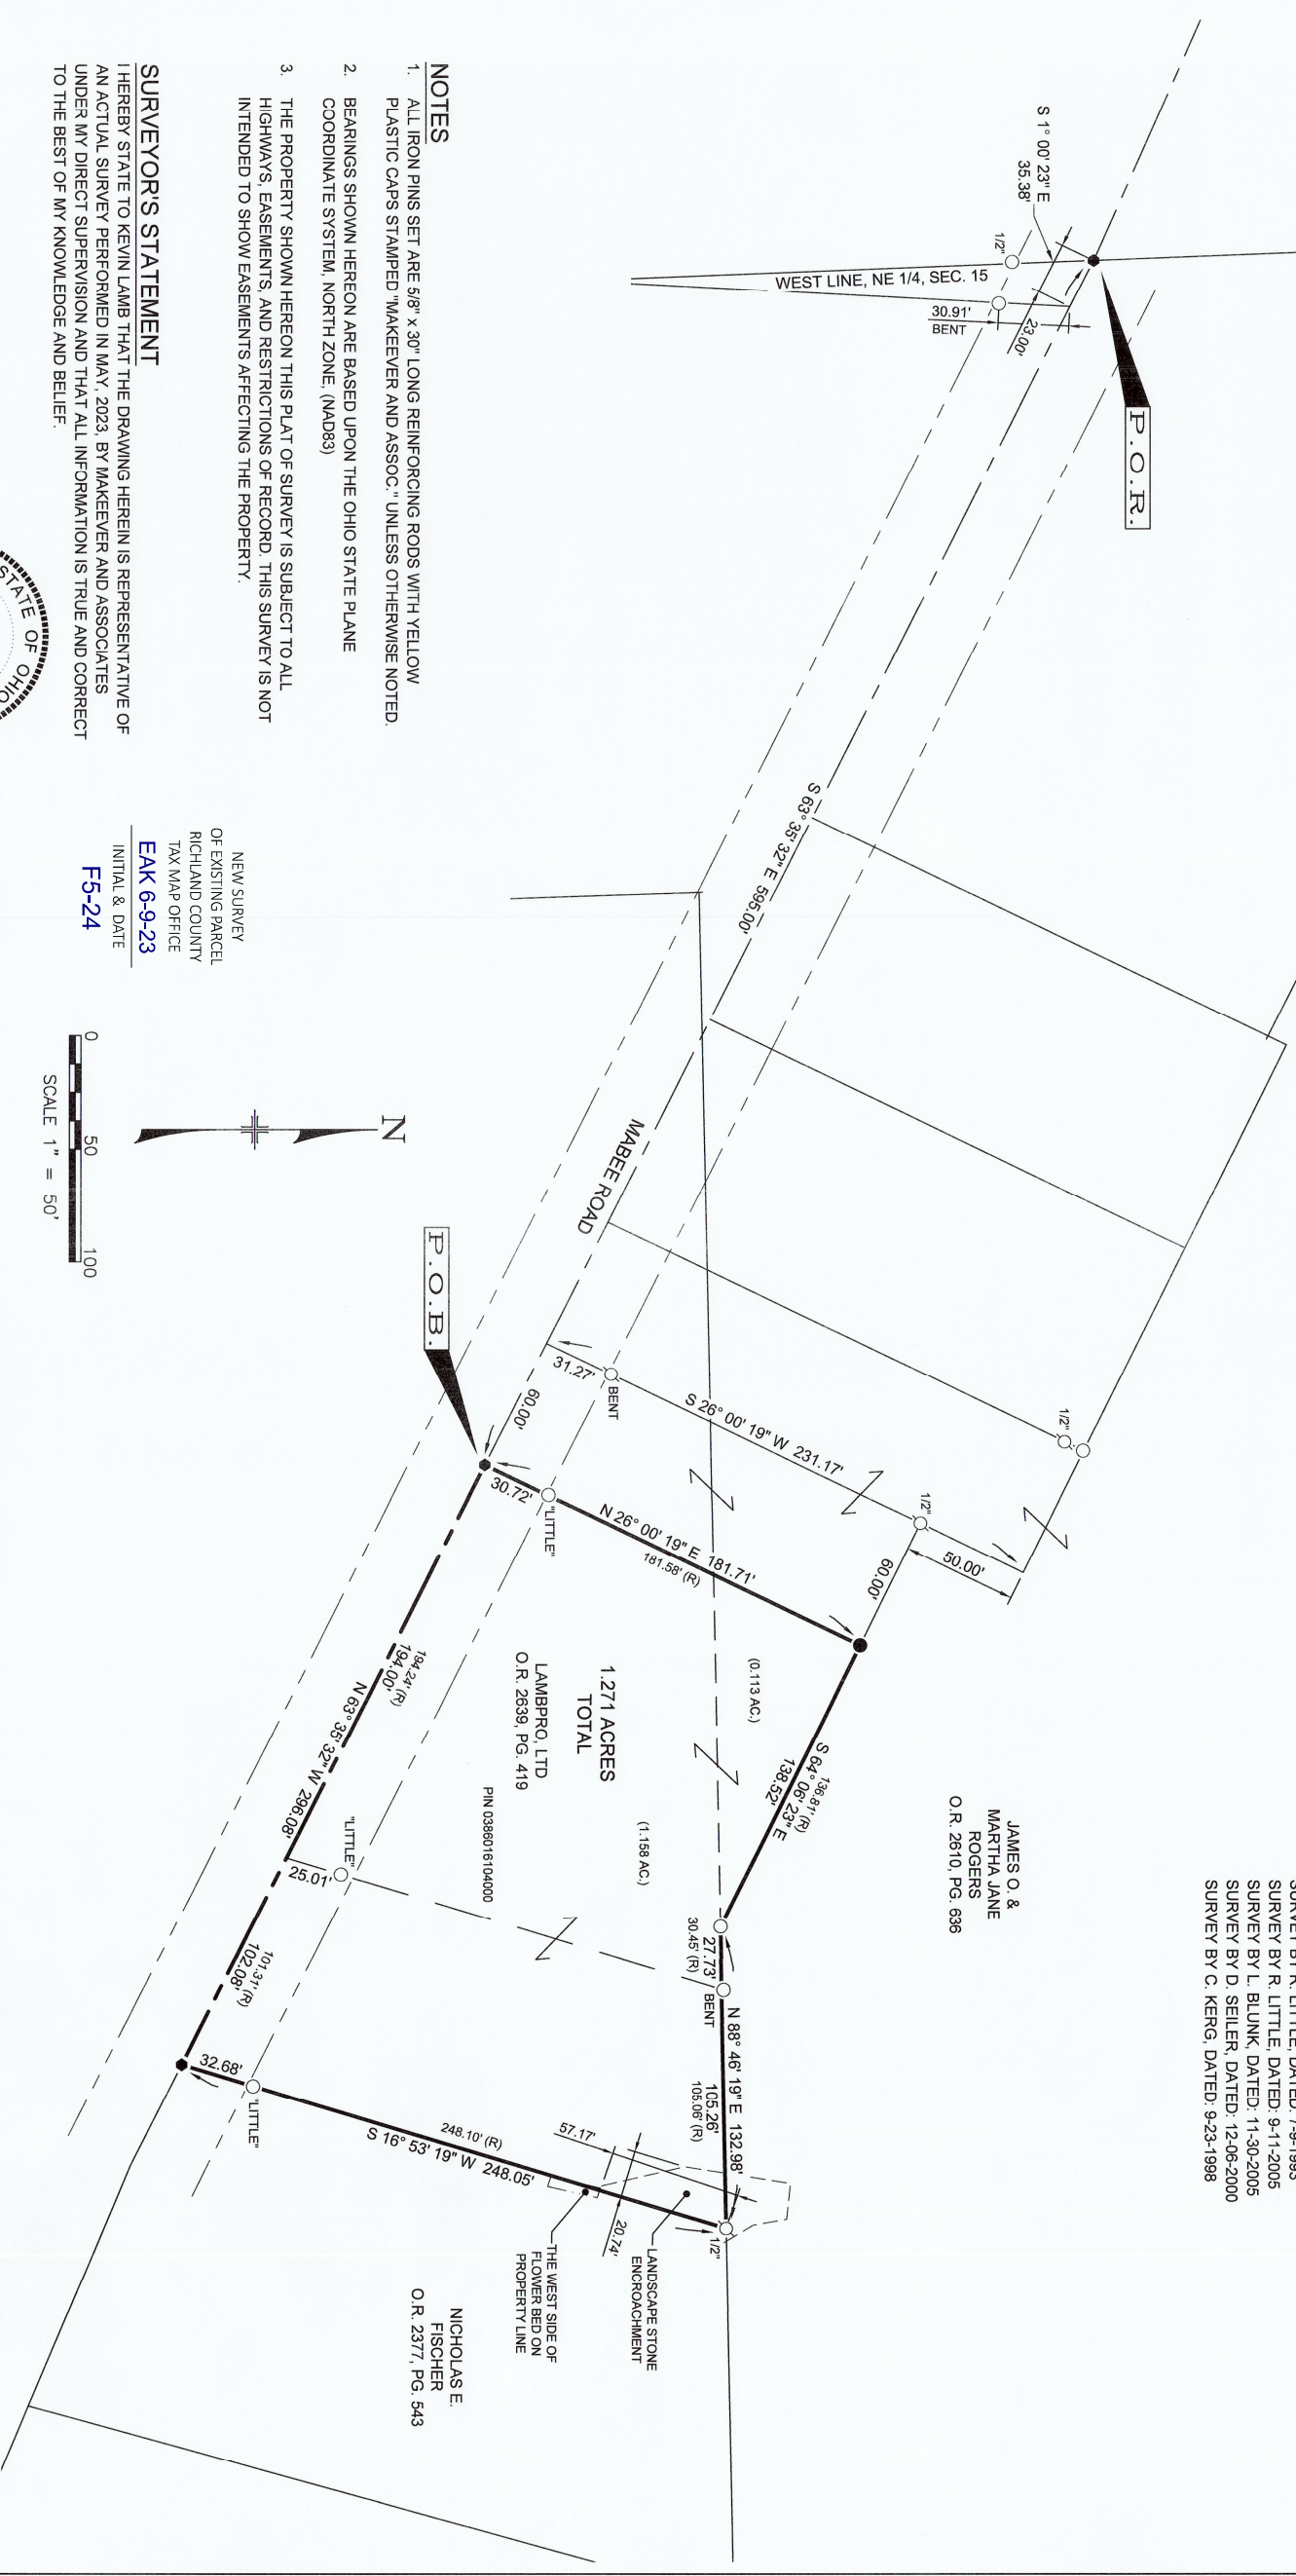


- NOTES**
1. ALL IRON PINS SET ARE 5/8" X 30" LONG REINFORCING RODS WITH YELLOW PLASTIC CAPS STAMPED "MAKEEVER AND ASSOC." UNLESS OTHERWISE NOTED.
 2. BEARINGS SHOWN HEREON ARE BASED UPON THE OHIO STATE PLANE COORDINATE SYSTEM, NORTH ZONE, (NAD83)
 3. THE PROPERTY SHOWN HEREON THIS PLAT OF SURVEY IS SUBJECT TO ALL HIGHWAYS, EASEMENTS, AND RESTRICTIONS OF RECORD. THIS SURVEY IS NOT INTENDED TO SHOW EASEMENTS AFFECTING THE PROPERTY.

SURVEYOR'S STATEMENT
 I HEREBY STATE TO KEVIN LAMB THAT THE DRAWING HEREIN IS REPRESENTATIVE OF AN ACTUAL SURVEY PERFORMED IN MAY, 2023, BY MAKEEVER AND ASSOCIATES UNDER MY DIRECT SUPERVISION AND THAT ALL INFORMATION IS TRUE AND CORRECT TO THE BEST OF MY KNOWLEDGE AND BELIEF.

NEW SURVEY
 OF EXISTING PARCEL
 RICHLAND COUNTY
 TAX MAP OFFICE
EAK 6-9-23
 INITIAL & DATE
F5-24

SCALE 1" = 50'

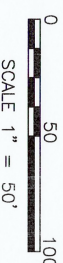

ISAAC L. KING, P.S.
 PROFESSIONAL SURVEYOR NO. 8318
 DATE: 5-23-2023



REVISIONS

No.	Description	Date

Makeever & Associates, Inc.
 P.O. BOX 325, 1810 E. MANSFIELD ST.
 BUCYRUS, OHIO 44820
 Phone: (419) 562-7757 Fax: (419) 562-4717

PLAT OF SURVEY FOR:
KEVIN LAMB
 ORIG. DATE: 5-23-2023
 ORIG. SHEET SIZE = 18" X 24"
 S:\2023\1069
 DWG. NAME : 2023-069