



A-9

to  
Bureau Office  
with check

E. LINE N.W. QTR. SEC. 2  
W. LINE N.E. QTR. SEC. 2

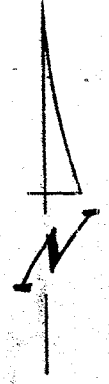

SCALE 1" = 200'

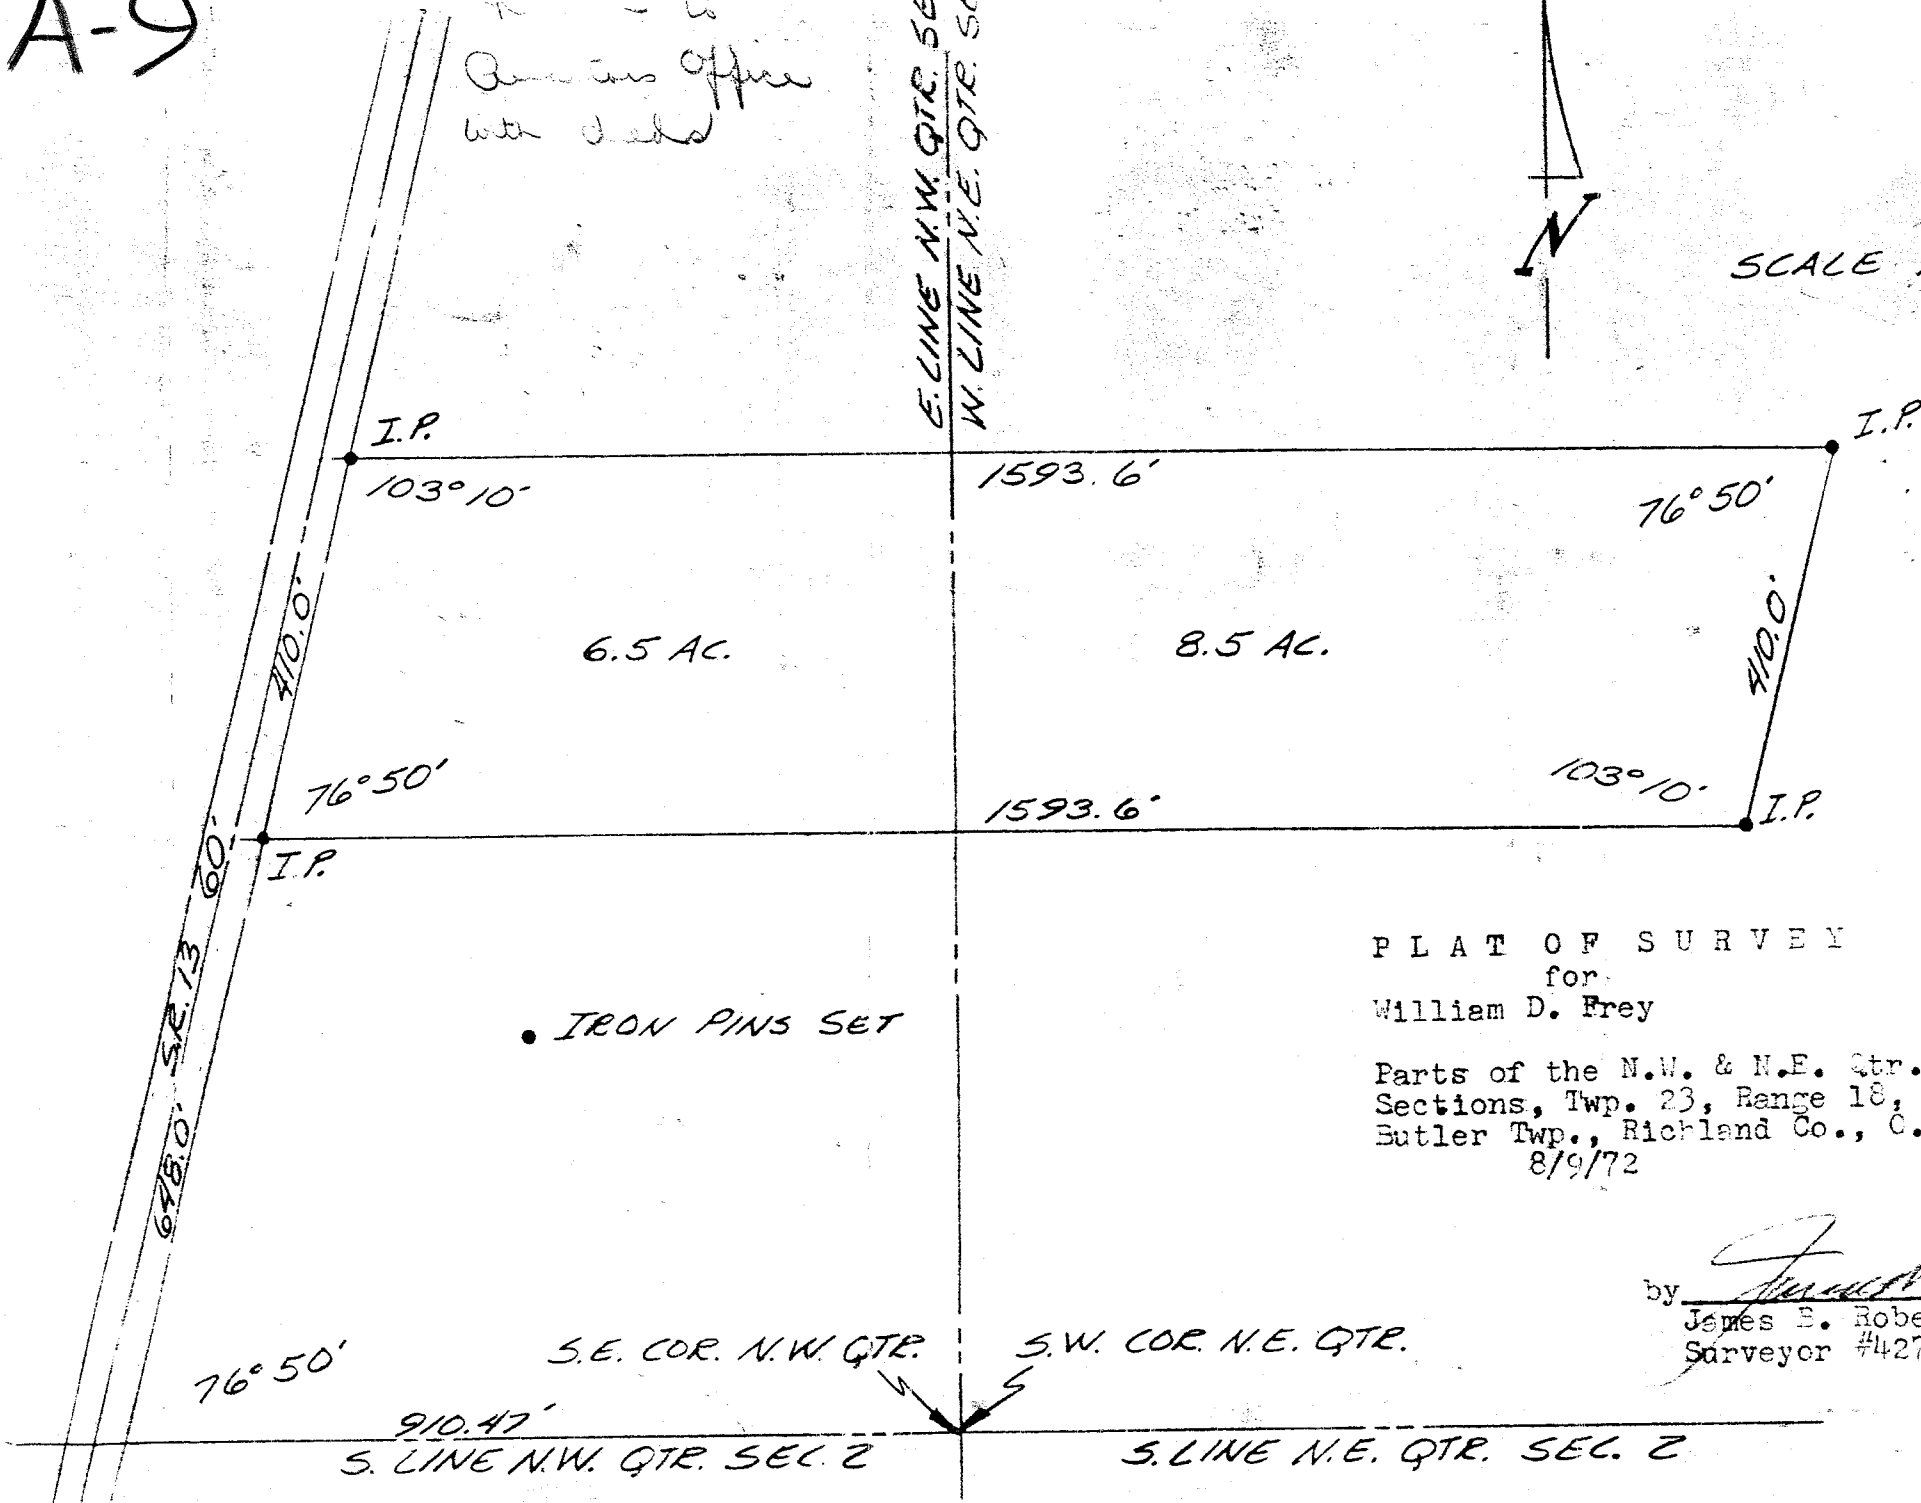

6.5 AC.

8.5 AC.

I.P.

I.P.

103°10'

1593.6'

76°50'

410.0'

410.0'

76°50'

1593.6'

103°10'


I.P.

I.P.

• IRON PINS SET

PLAT OF SURVEY  
for  
William D. Frey

Parts of the N.W. & N.E. Qtr.  
Sections, Twp. 23, Range 18,  
Butler Twp., Richland Co., O.  
8/9/72

by   
James E. Roberts  
Surveyor #4279

S.E. COR. N.W. QTR.

S.W. COR. N.E. QTR.

76°50'

910.47'

S. LINE N.W. QTR. SEC. 2

S. LINE N.E. QTR. SEC. 2