


JOHN & ARLENE Mc WILLIAMS

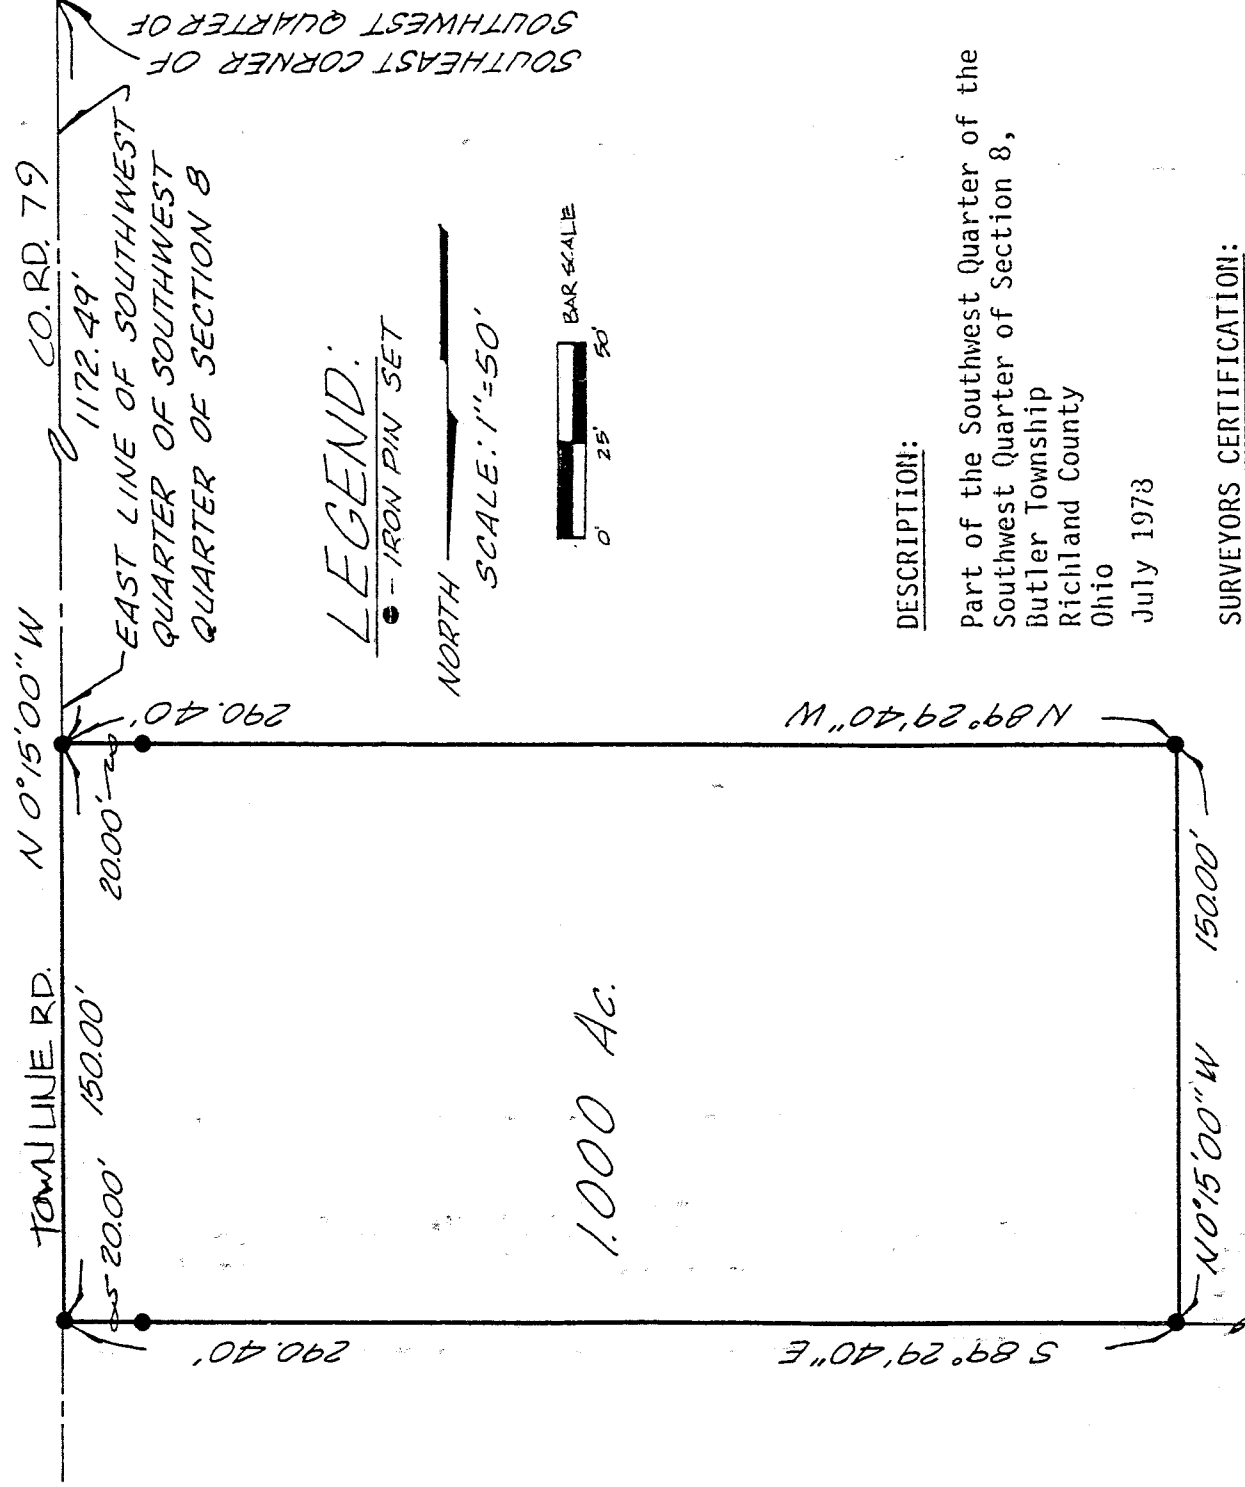

SOUTHEAST CORNER OF SOUTHWEST QUARTER OF SOUTHWEST QUARTER.

LEGEND:

● - IRON PIN SET

NORTH

SCALE: 1" = 50'



1.000 Ac.


DESCRIPTION:

Part of the Southwest Quarter of the Southwest Quarter of Section 8, Butler Township Richland County Ohio

July 1978

SURVEYORS CERTIFICATION:

I hereby certify this plat was prepared from a survey made by the office of Raikie Associates, Inc. Engineers, Architects, Surveyors and Donald S. Vermilya, Registered Surveyor No. 5695 and is a true and accurate representation thereof.

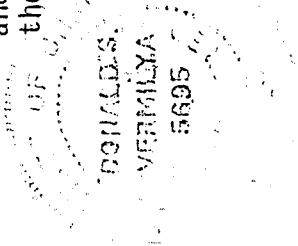

Donald S. Vermilya
Registered Surveyor No. 5695

NORTH LINE OF S.W. QTR. OF S.W. QTR. OF SEC. 8