
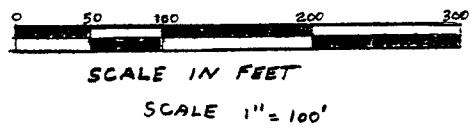


A-34

- SYMBOLS
- ✕ RAILROAD SPIKE Fd
 - RAILROAD SPIKE SET
 - ⊙ IRON PIN SET

F. CUPPY
 2.4634 ACRES
 R. CUPPY
 ZIMMERMAN
 BUTLER TWP RICHLAND CO.
 SECTION 14 TOWNSHIP 23 RANGE 18

I HEREBY CERTIFY THIS PLAT TO BE
 A TRUE DELINEATION OF A SURVEY
 BY DAVID E GALLOWAY IN APRIL 1988
 David E Galloway
 OHIO REGISTERED SURVEYOR 5895

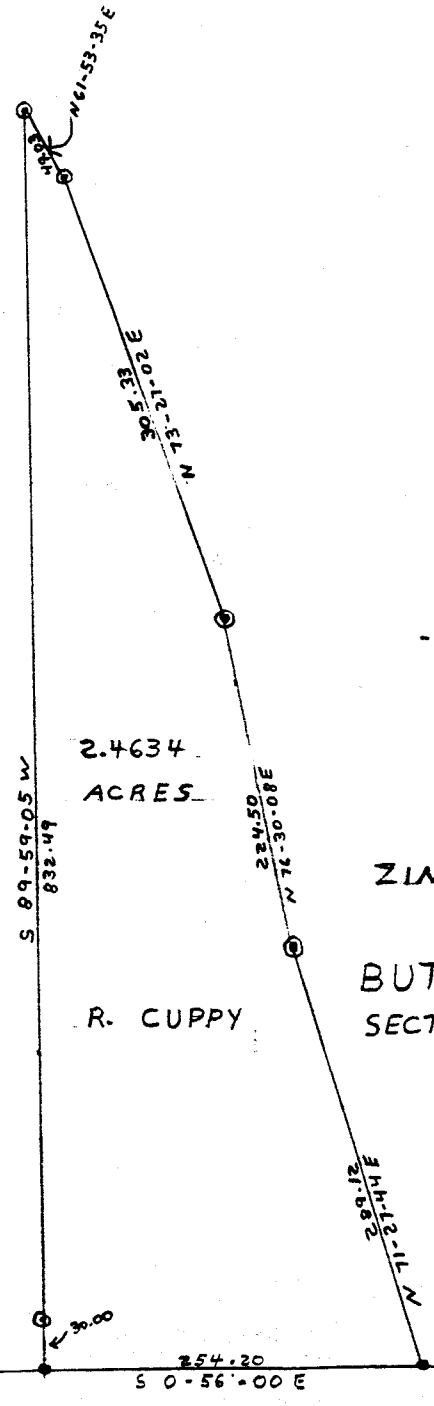

N.W. COR.
 S.R. 13
 1245.39
 SECTION 14

BUTLER TWP
 BLOOMING GROVE TWP
 254.20
 S 0-56-00 E

A-39