


A-69

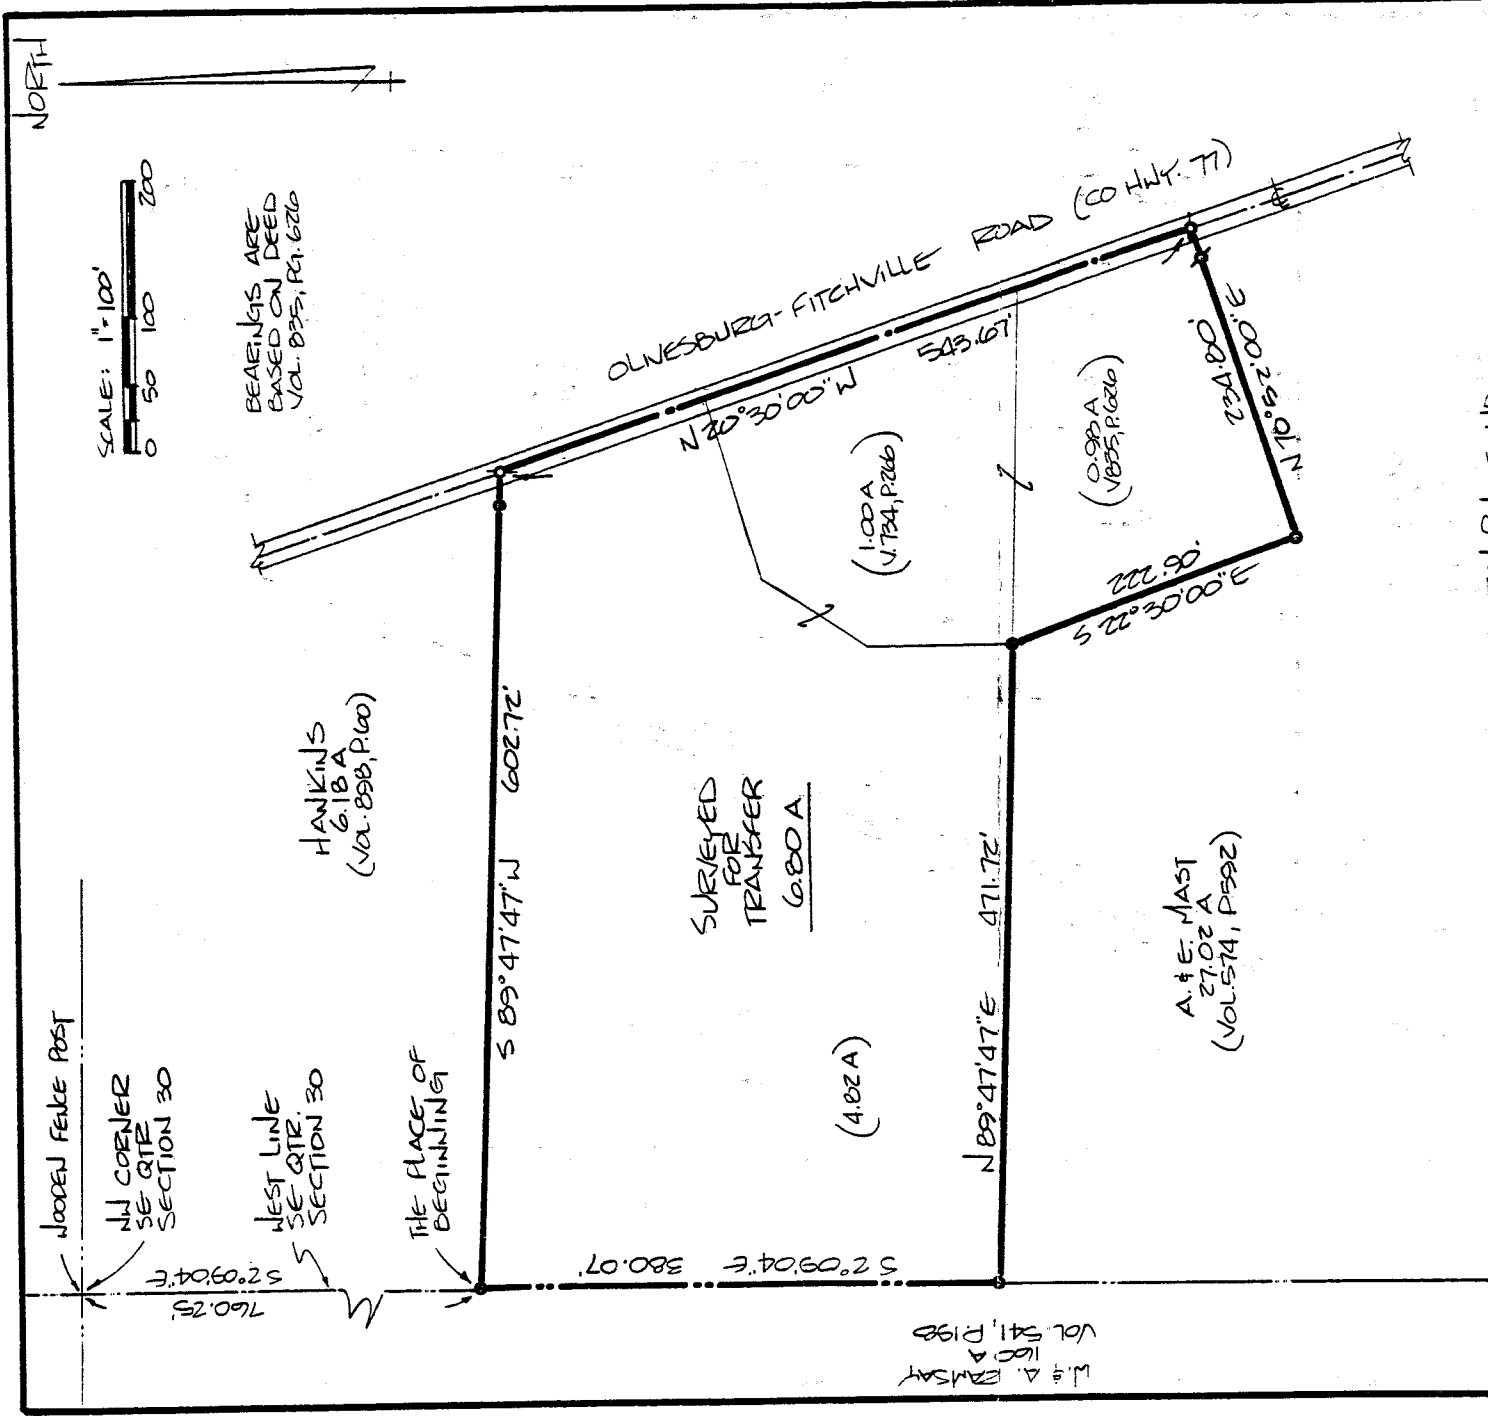

DBA INITIAL DATE
 TRANSFER APPROVED JACK REINER RICHLAND CO. AUDITOR
 4-1-91

NEW SPLIT TAX MAP APPROVED INITIAL DATE
 E.A.N. 4-1-91

NEW SURVEY OF EXISTING PARCEL TAX MAP APPROVED INITIAL DATE
 L.H.N. 4-1-91

- IRON PIN, FOUND
- PIPE SPIKE, FOUND
- ⊗ IRON PIN, FND; REF: 25'
- ⊙ PC SPIKE, SET
- IRON PIN SET; REF: 25'
- 5/8" IRON PIN WITH CAP STAMPED "SEILER, 6869", SET.

Richard C. Seiler 4/1/91
 SURVEY BY: DOUGLAS C. SEILER
 REG. SURVEYOR # 6869
 5/2 N. MAIN STREET
 MANSFIELD, OHIO 44902
 (419) 505-3644

SURVEY PLAT
 HANKINS
 PT. SE QUARTER OF SECTION 30
 BUTLER TWP. T-25-R-17
 RICHLAND COUNTY, OHIO
 DATE: APRIL 1, 1991 SCALE: 1" = 100'
 DESIG. NO. 912445 DRAWN BY: JRS