

A-141b

Murray D. Shaffer  
Edgar R. Johnston  
M. P. Lichtenwater  
Thomas L. Seitz  
H. D. McClellan  
Robert A. Kerst

SHAFFER, JOHNSTON, LICHTENWALTER & ASSOCIATES


Surveyors

672 Logan Road  
MANSFIELD, OHIO 44907  
Telephone 419-756-3374

2585 Cleveland Road  
WOOSTER, OHIO 44691  
Telephone 216-345-6377

SURVEY FOR  
OLLIE MORGAN

REPLY TO:

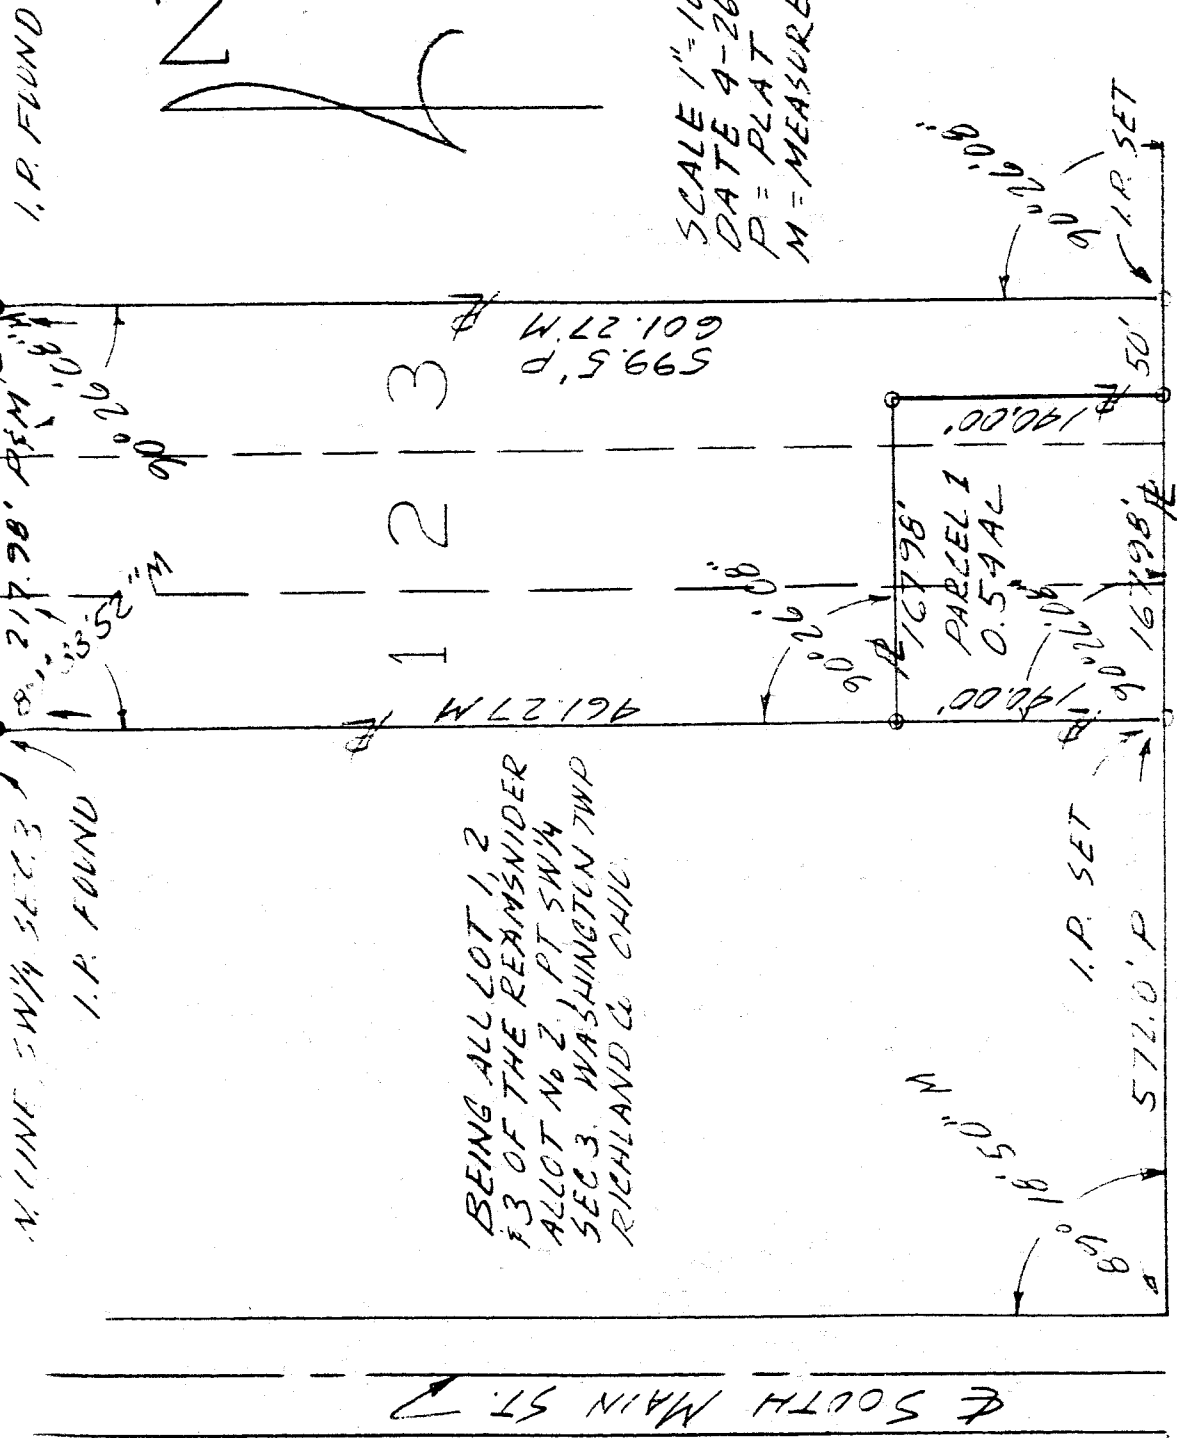


BEING ALL LOT 1, 2  
F3 OF THE REAMSNIDER  
ALLOT No 2, PT SW 1/4  
SEC 3, WASHINGTON TWP  
RICHLAND CO OHIO.

BRUSHWOOD DR

SOUTH MAIN ST

R.R. SPIKE FOUND E SCENIC DR (60')

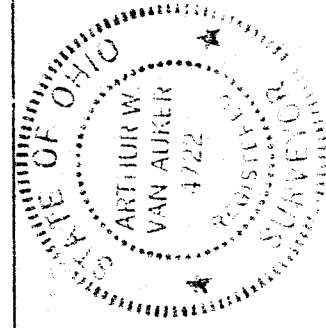

Arthur W. Van Alker  
ARTHUR W. VAN ALKER  
REG SURVEYOR #4722  
SM 1164

A-146