


SURVEY FOR
JAMES PHILIPS
 AND
L.D. THOMPSON

DATE 5-14-85
 SCALE 1" = 100'
 D-DEED
 M-MEASURED
 ● IRON PIN SET
 ○ IRON PIN FOUND

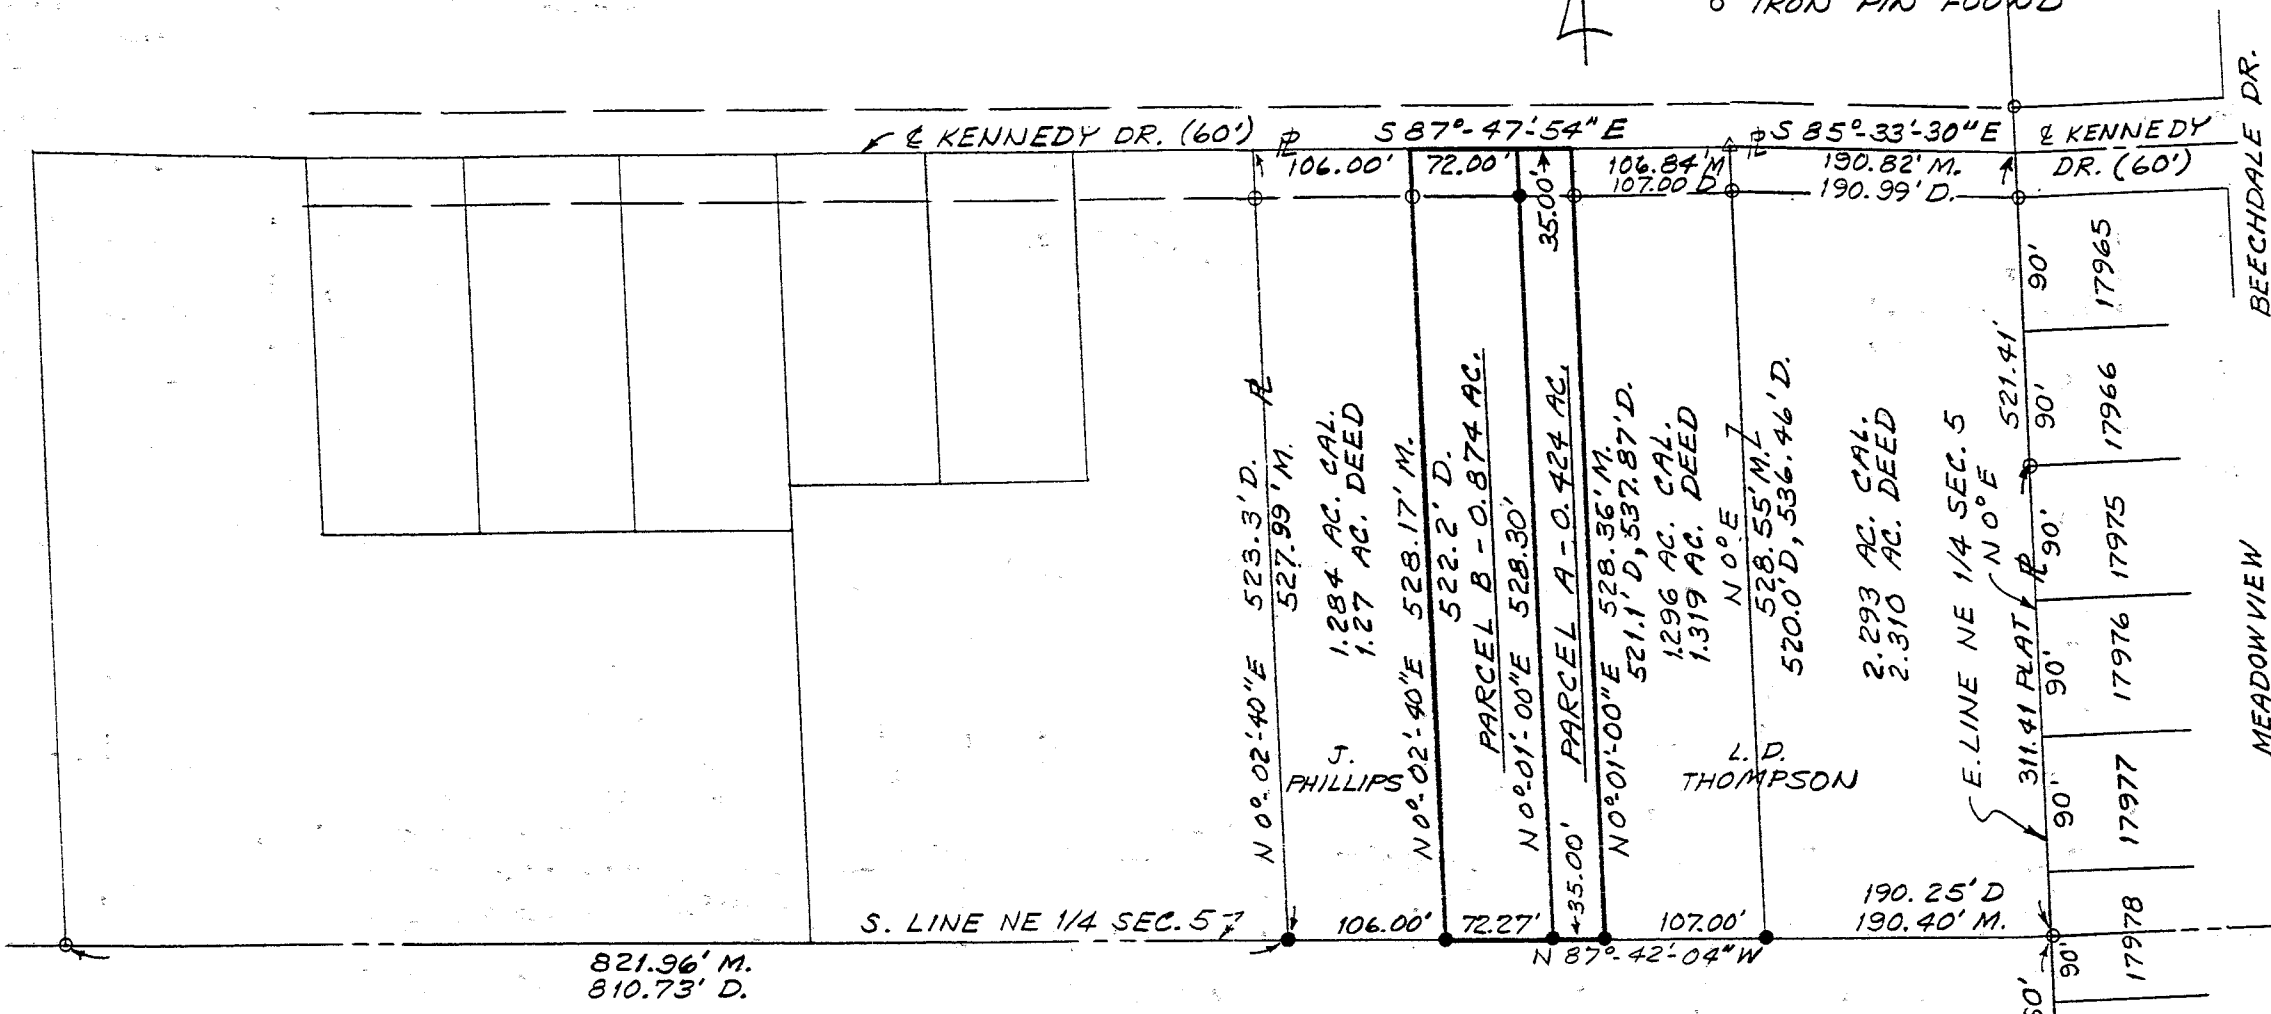

BEING PT. OF THE NE 1/4
 OF SEC. 5, T-20, R-18, CITY
 OF MANSFIELD, RICHLAND
 CO., STATE OF OHIO

BEARINGS ARE TO AN ASSUMED MERIDIAN
 AND ARE USED TO EXPRESS ANGLES ONLY.

Arthur W. Van Auker
 ARTHUR W. VAN AUKER
 REG. SURVEYOR # 4722
 SM 1617

SHAFFER, JOHNSTON, LICHTENW
 & ASSOCIATES, INC.
 CONSULTING ENGINEERS - SURVEY

NE CORNER LOT NO.
 22247-WELLERDALE
 RECORDED IN VOL-25,
 PG. - 45

A-177