


A-188

SURVEY PLAT
PT. NE QTR SEC 5
WASHINGTON TWP. (T20, R-13)
CITY OF MANSFIELD
RICHLAND COUNTY, OHIO
FOR: E & S GRIESBACH
DEED REF: VOL 858 PG 33

- 5/8" I.P. SET WITH CAP NO. 6258
- I.P. FOUND
- ▲ P.K. NAIL SET

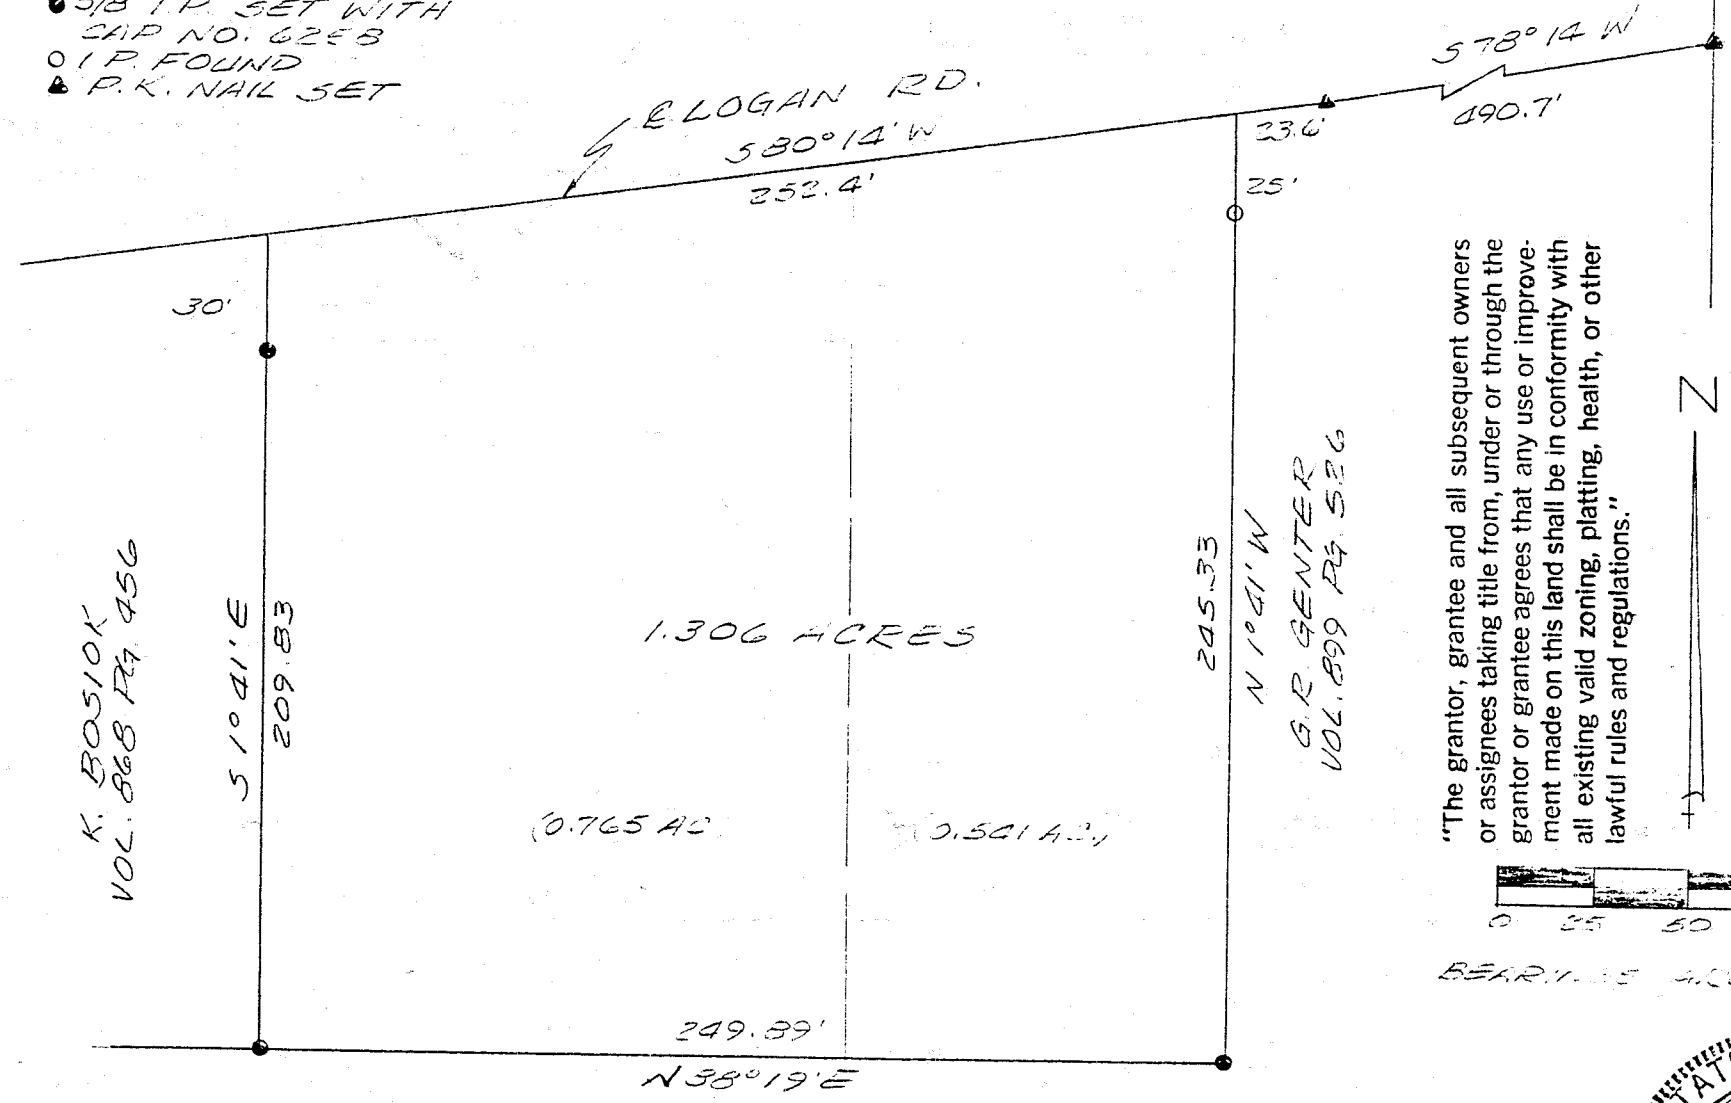

K. BOSIOK
VOL. 868 PG 456

G.R. GENTER
VOL. 899 PG 526

"The grantor, grantee and all subsequent owners or assignees taking title from, under or through the grantor or grantee agrees that any use or improvement made on this land shall be in conformity with all existing valid zoning, platting, health, or other lawful rules and regulations."

APPROVED BY THE MANSFIELD CITY PLANNING COMMISSION;
NO PLAT REQUIRED.

SIGNED: *Gerald S. Hopper*
SECRETARY, CITY PLANNING COMMISSION;

DATE: 8/20/90

E & S GRIESBACH
VOL 858 PG 33

PREPARED BY:
John W. Napier Jr. 4/05/90
JOHN W. NAPIER JR.
REG. SURVEYOR # 6252

