

WITNESSES
James P. ...
Arthur M. ...

OWNERS
Charles C. ...
Raymond D. ...


REPLAT OF LOTS 11 & 12 IN BETNER ACRES
 AS RECORDED IN VOL. 17 PAGES 152 & 153
 OF THE RICHLAND COUNTY PLAT RECORDS

A-190

STATE OF OHIO
 COUNTY OF TUSCARAWAS

PERSONALLY APPEARED BEFORE ME A NOTARY PUBLIC IN AND FOR SAID COUNTY AND STATE THE ABOVE SIGNED OWNERS WHO ACKNOWLEDGE THE SIGNING OF THE WITHIN PLAT FOR THE USES AND PURPOSES SHOWN HEREON. IN TESTIMONY WHEREOF I HEREUNTO AFFIX MY HAND AND OFFICIAL SEAL THE 25 TH. DAY OF FEBRUARY 1953

NOTARY PUBLIC

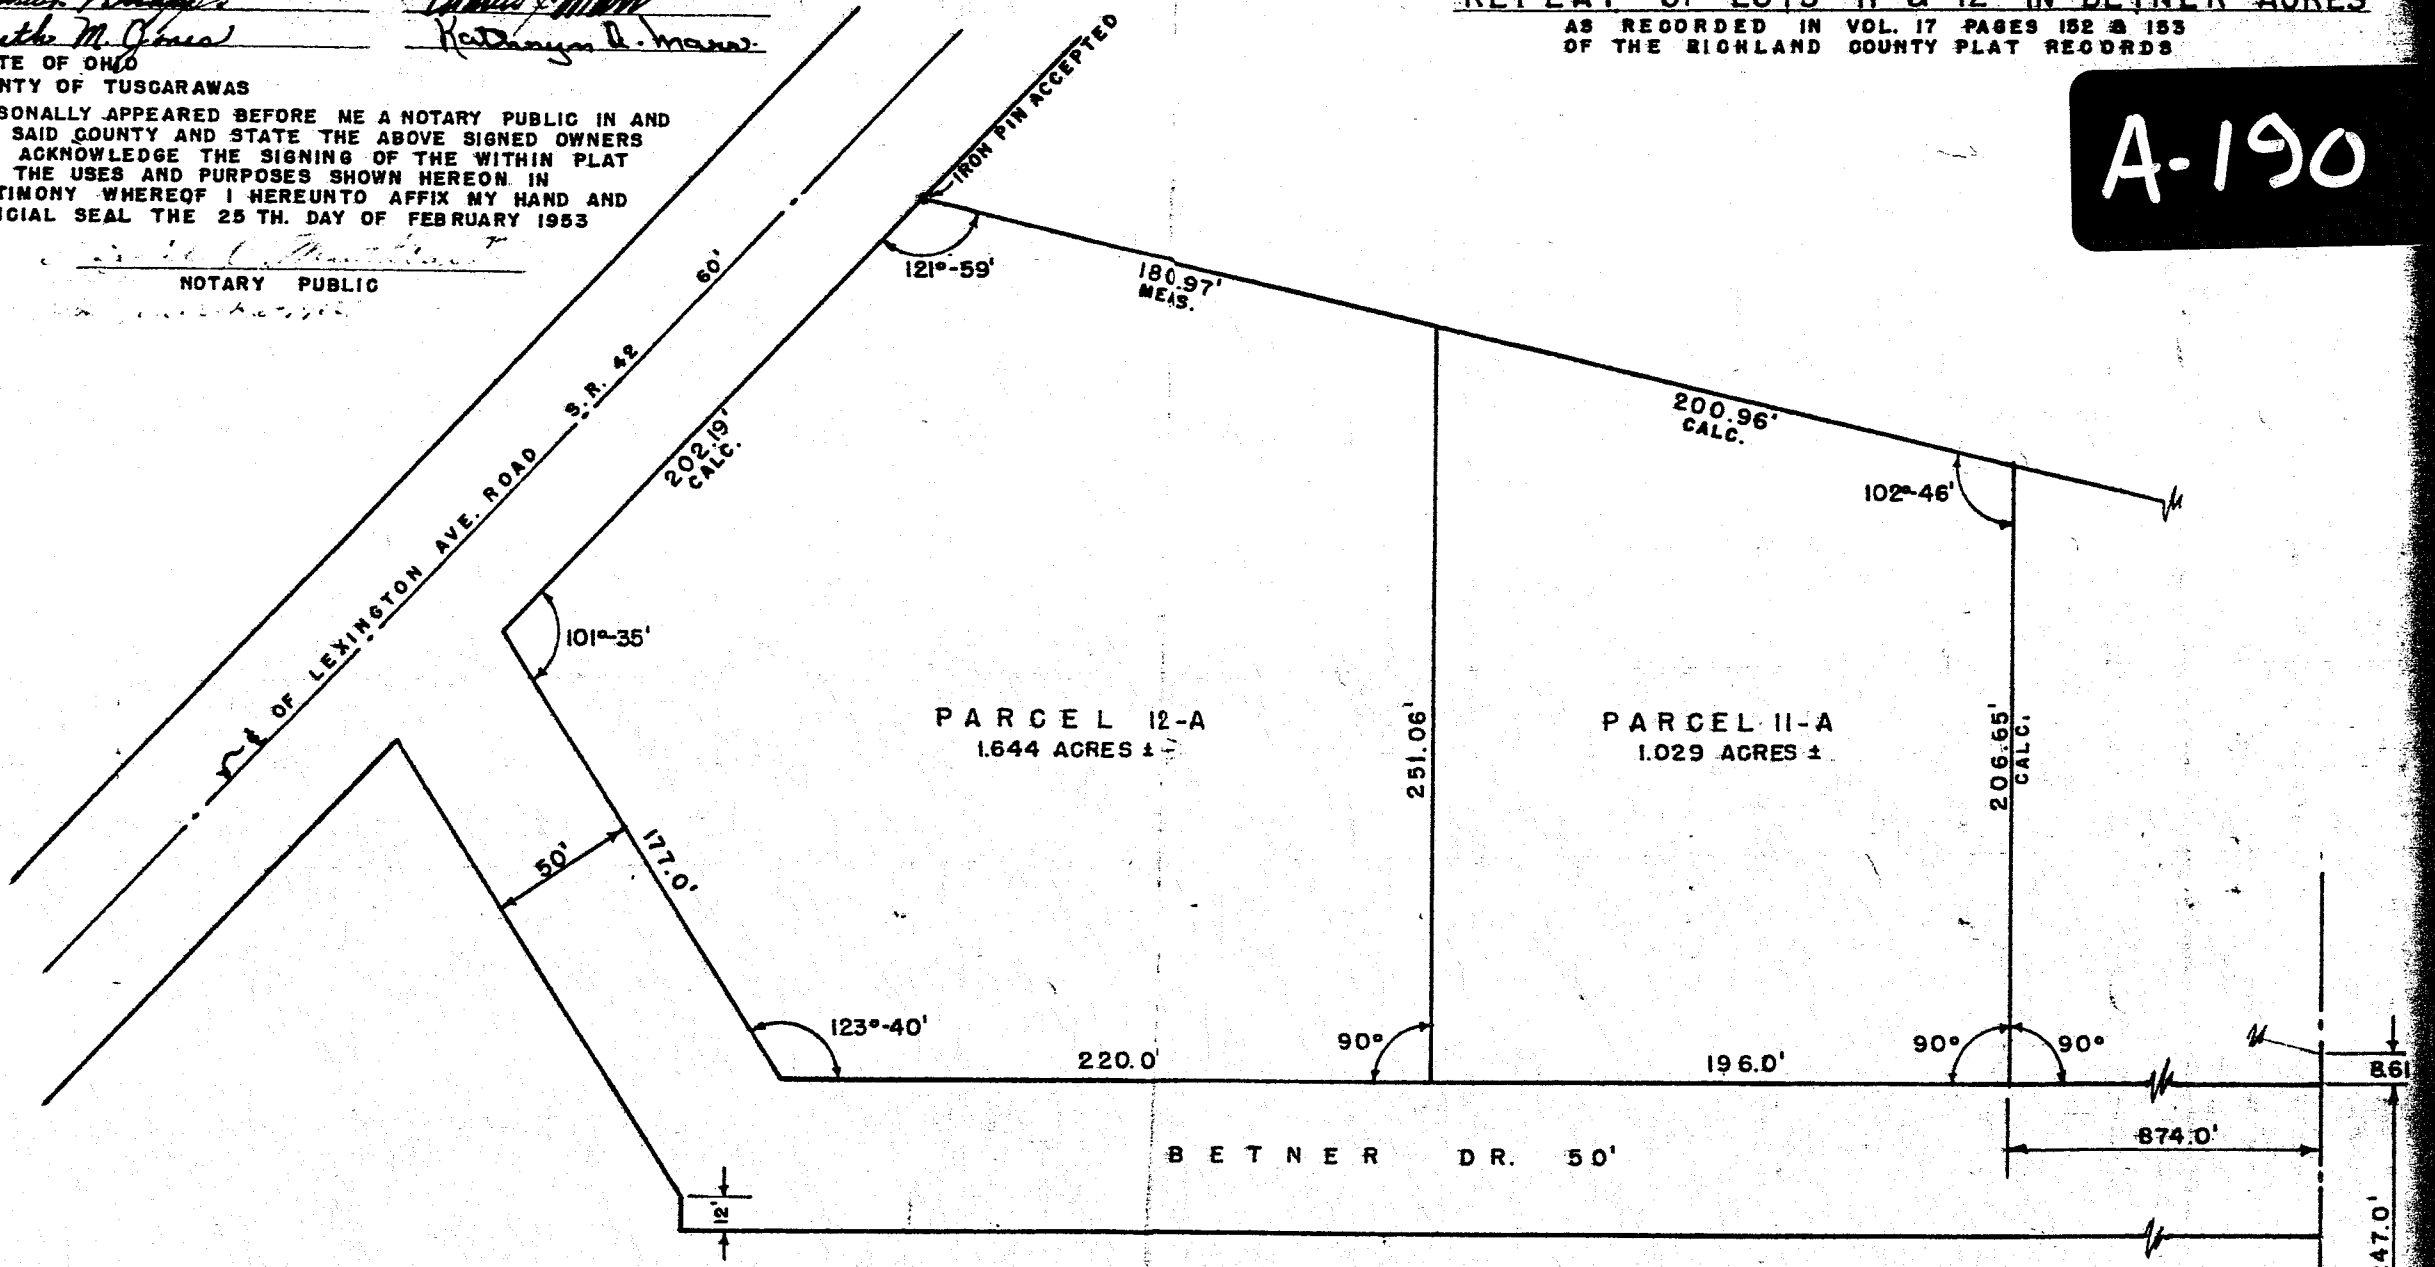

I HEREBY CERTIFY THAT THE WITHIN PLOT AND NOTES ARE CORRECT. IRON PINS MARK THE CORNERS OF EACH LOT AND AS NO STREETS ARE CHANGED OR INVOLVED, THE APPROVAL OF CITY OR CITY PLANNING COMMISSION IS NOT OBTAINED.

BY *Kenneth P. Shaffer*
 KENNETH P. SHAFFER
 SURVEYOR #2172



46270

CTR. OF SEC. 5