

Murray D. Shiffs.  
C. S. Parrett  
Edgar R. Johnston  
M. P. Lichtenwelter

Streets, Expressways and Bridges  
Traffic and Parking Studies  
Water Supply and Distribution  
Sewerage and Sewage Treatment  
Commercial and Industrial Buildings

**SHAFFER, PARRETT AND ASSOCIATES**  
CONSULTING ENGINEERS

672 Logan Road

Mansfield, Ohio, 44907


Telephone 756-3374

2585 Cleveland Road  
WOOSTER, OHIO, 44694  
Telephone 263-5901

705 E. 61st Street  
INDIANAPOLIS, INDIANA, 46220  
Telephone Clifford 5-9536

829 E. Granville Road  
COLUMBUS, OHIO, 43224  
Telephone 885-8692

REPLY TO:

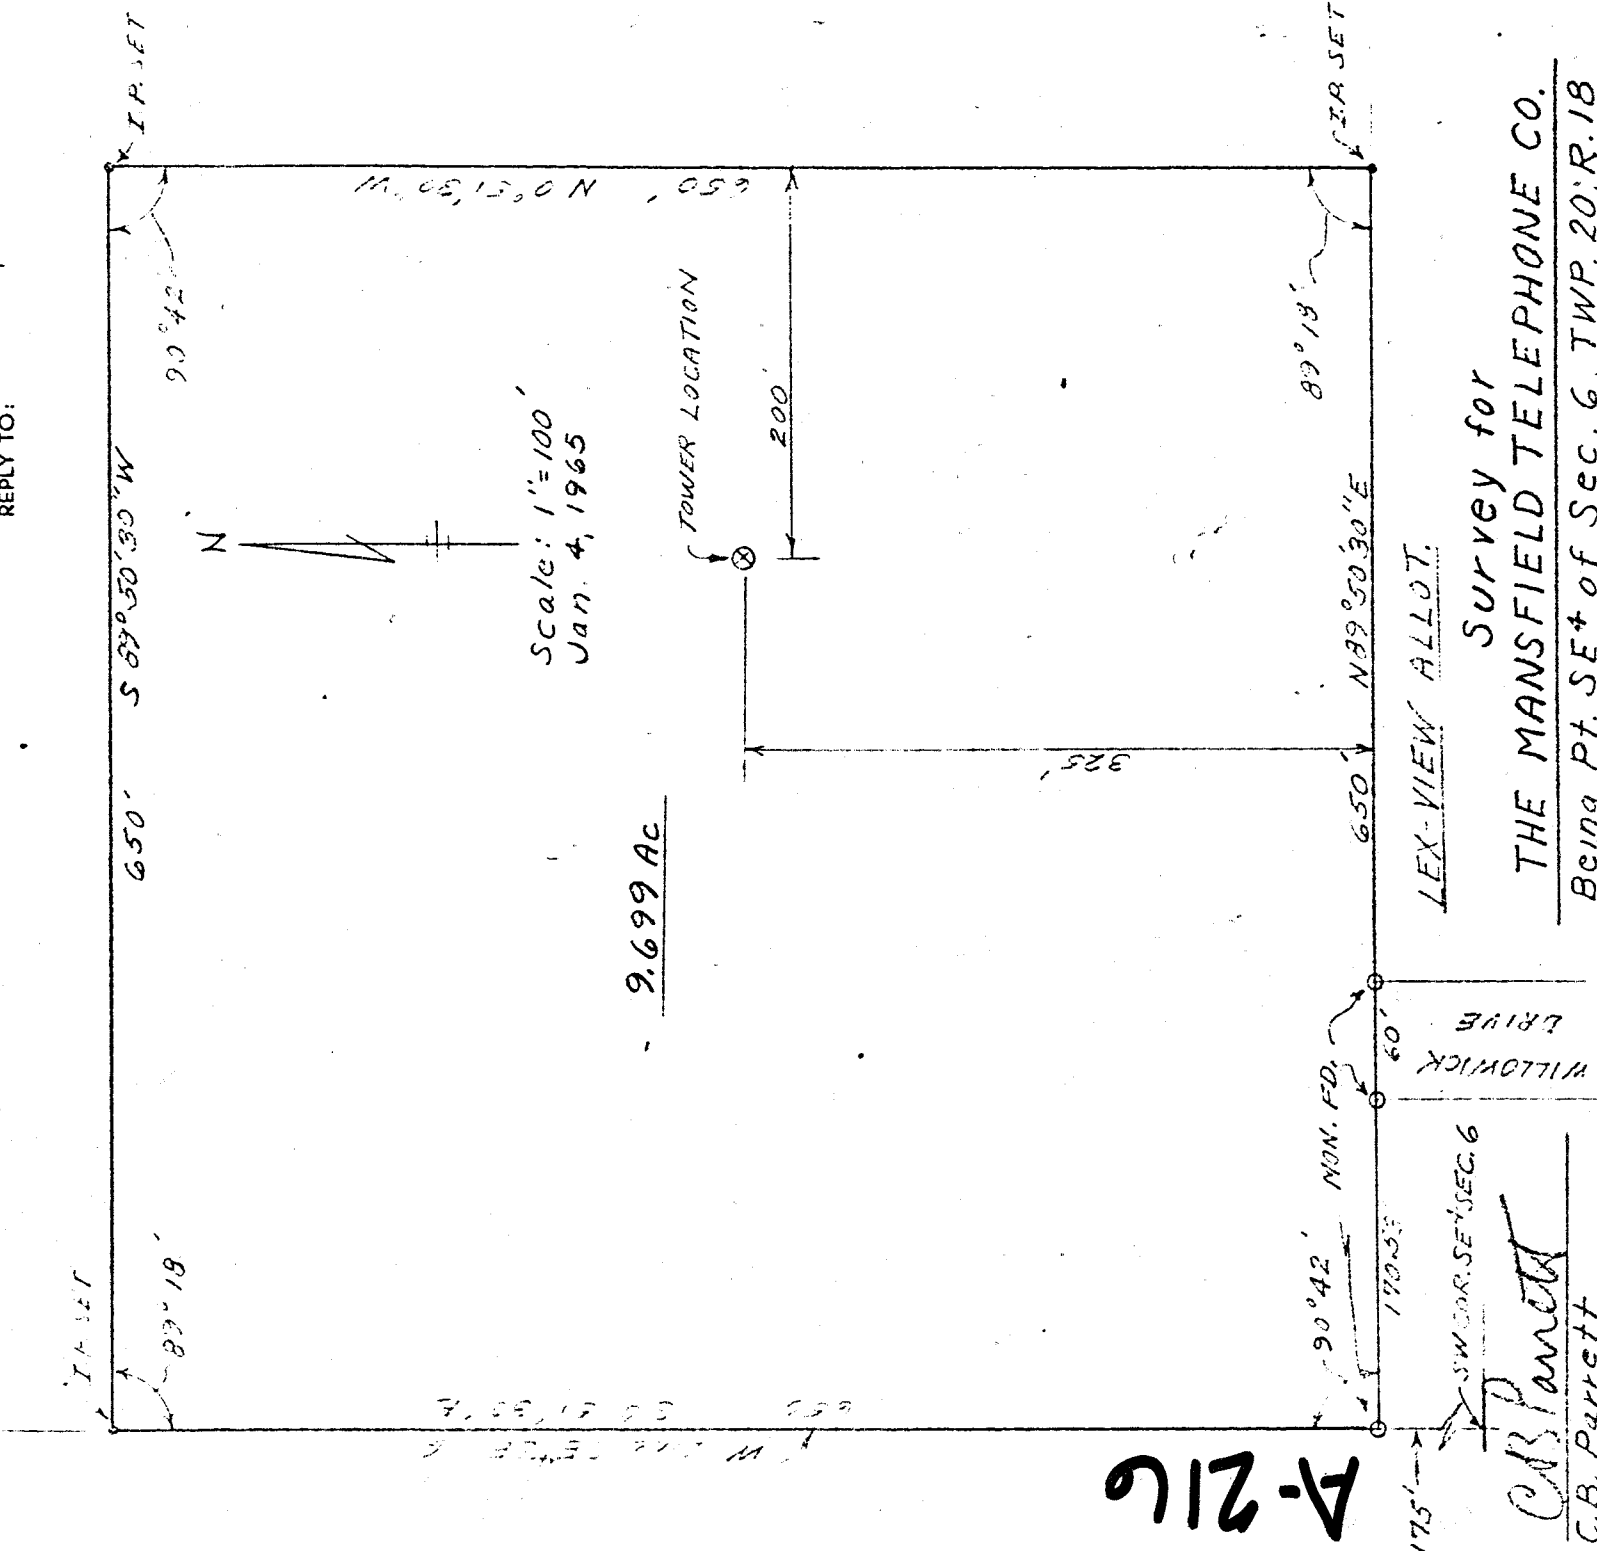

A-216

C.B. Parrett  
C.B. Parrett

Survey for  
**THE MANSFIELD TELEPHONE CO.**  
Being Pt. SE 1/4 of Sec. 6, TWP. 20; R. 18