


CITY OF MANSFIELD
 COUNTY OF RICHLAND
 STATE OF OHIO



BASIS OF BEARINGS:
 ASSUMED

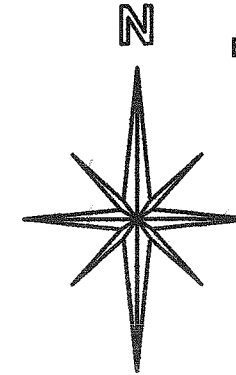

REFERENCES:


1. BETNER ACRES (PLAT BOOK 17 PAGE 152)

NEW SURVEY
 OF EXISTING PARCEL
 RICHLAND COUNTY
 TAX MAP OFFICE

EAK 11-24-09
 INITIAL DATE

AA-361
 Dwg only

STEVEN H. RIEDEL
 OHIO SURVEYOR 7016
 APRIL 30, 2009
 REVISED: NOVEMBER 19, 2009
 MA17530

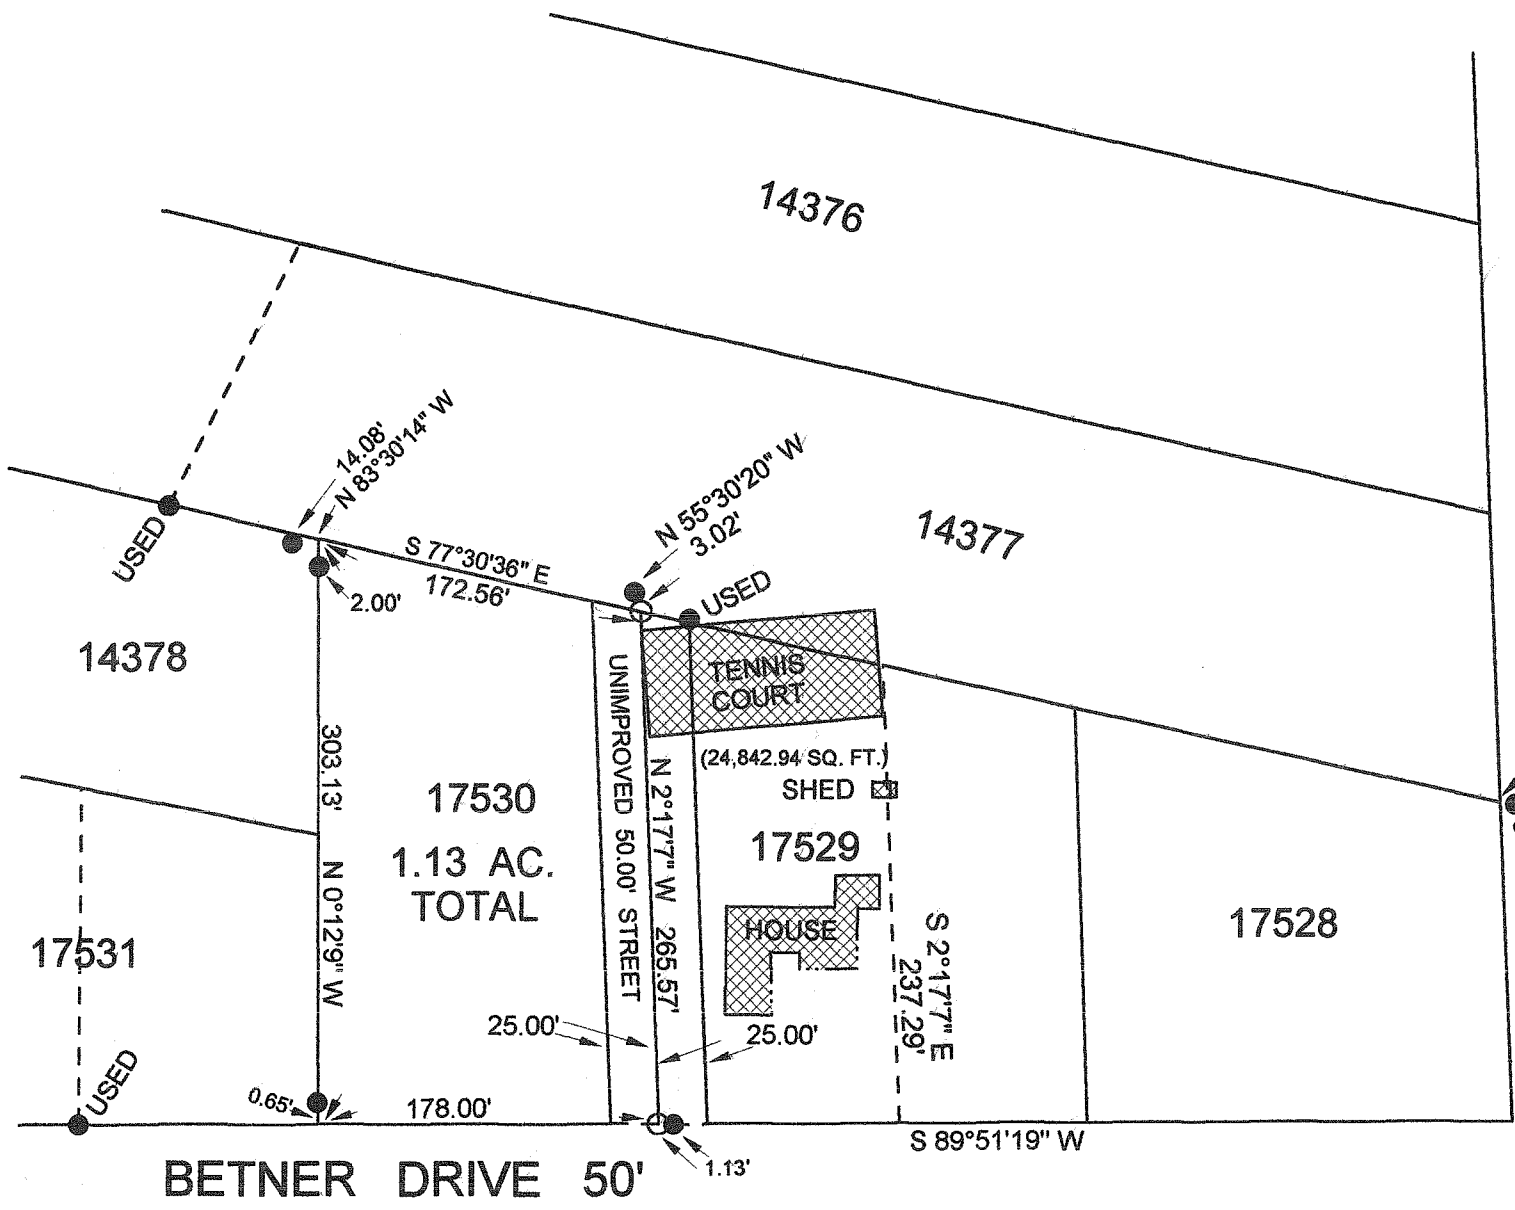

LEGEND:

- - 5/8" REBAR W/CAP STAMPED "PS 7016" SET
- - EXISTING IRON PIN

Graphic Scale

