


SURVEY BY:
 K.E. MCCARTNEY AND ASSOCIATES,
 CONSULTING ENGINEERS AND SURVEYORS
 MANSFIELD, OHIO

Joseph C. ZARA
 JOSEPH C. ZARA
 OHIO REGISTERED SURVEYOR NO. 5185
 JUNE 29, 1993

PART OF THE SOUTHWEST QUARTER
 OF SECTION 5, TOWNSHIP 20,
 RANGE 18, CITY OF MANSFIELD,
 COUNTY OF RICHLAND, STATE OF OHIO

E NASUA DRIVE NORTH (60' R/W)

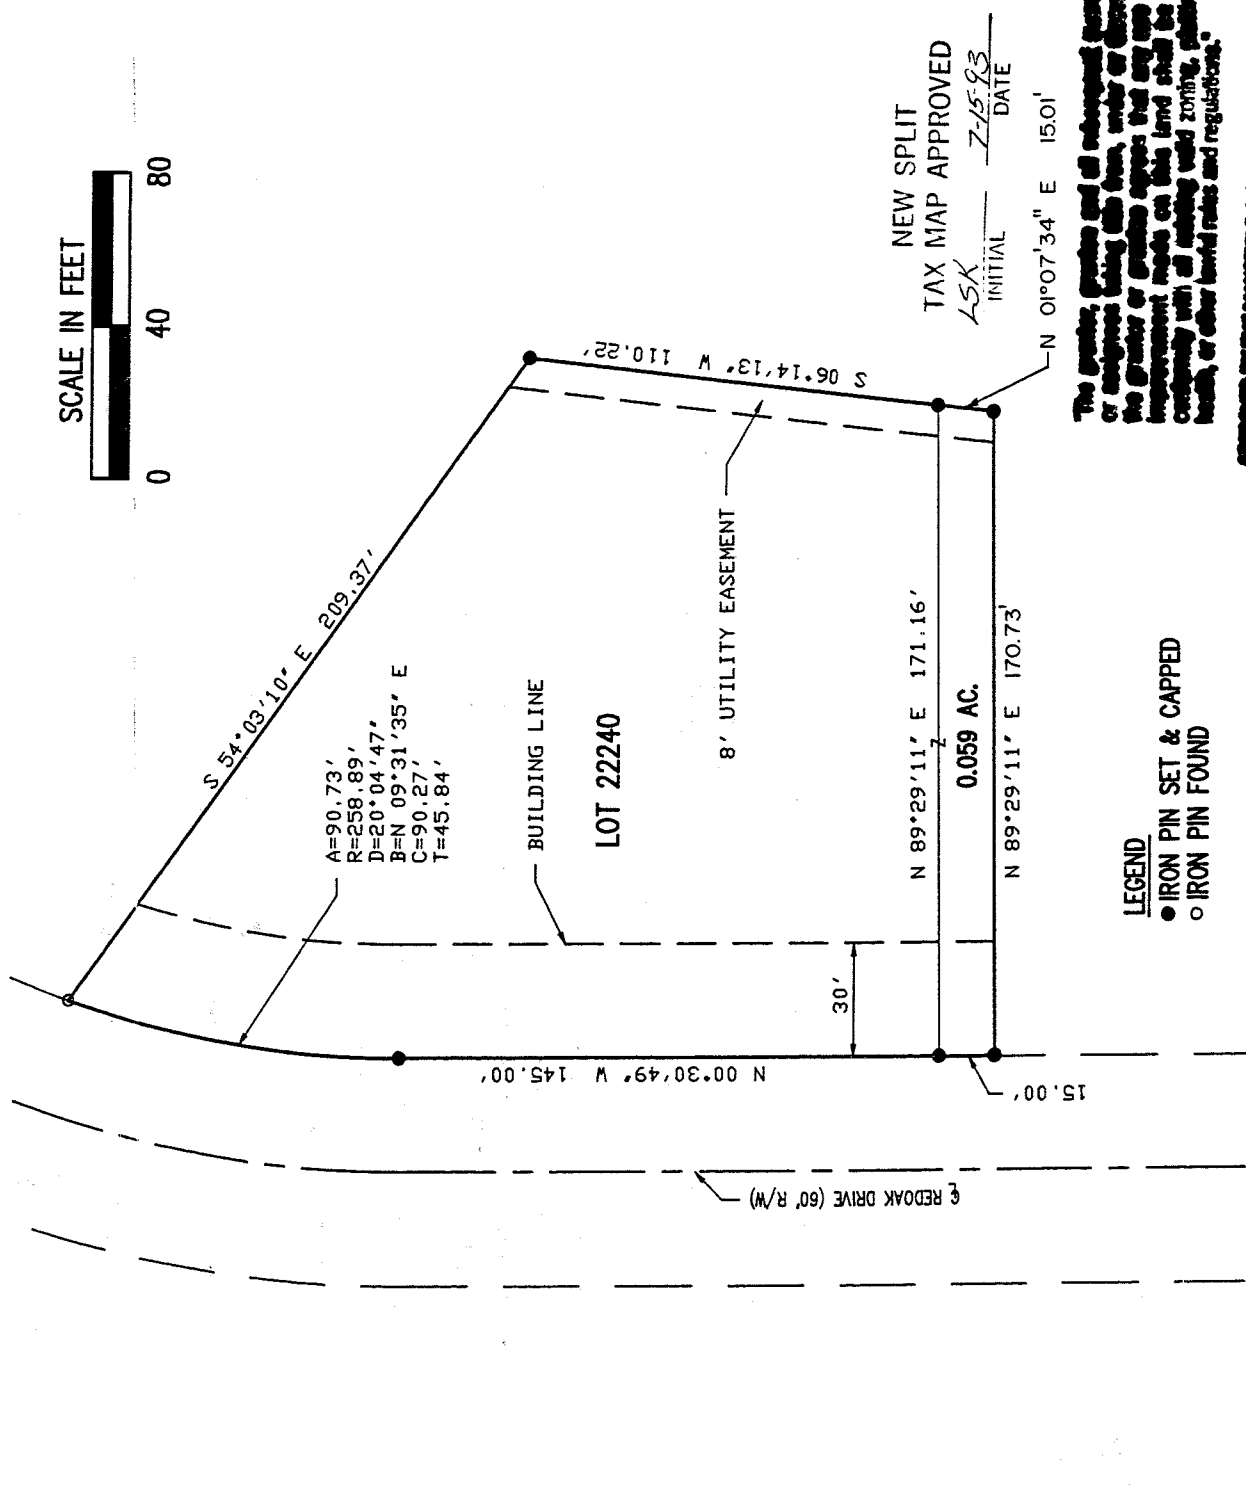

NEW SPLIT
 TAX MAP APPROVED
 INITIAL *L5K* DATE 7-15-93

LEGEND
 ● IRON PIN SET & CAPPED
 ○ IRON PIN FOUND

"The grantee, grantee and all subsequent owners or assignees taking this plan, under or through the grantee or grantee agrees that any use or improvement made on this land shall be in conformity with all existing zoning, planning, health, or other local rules and regulations."

APPROVED BY THE MANSFIELD CITY PLANNING COMMISSION
 AS FULL MEETING

[Signature]
 MANSFIELD CITY PLANNING COMMISSION

7.6.93

B-124

DESCRIPTION

Situated in the City of Mansfield, County of Richland, State of Ohio, and is known as being a part of the Southwest Quarter of Section 5, Township 20, Range 18, and is more particularly described as follows:


Beginning at an iron pin (capped) at the southwest corner of Lot 22240; thence S00°-30'-49" E on the east right-of-way line of Red Oak Drive extended, a distance of 15.00 feet to an iron pin (capped); thence N89°-29'-11" E a distance of 170.73 feet to an iron pin (capped); thence N01°-07'34" E a distance of 15.01 feet to an iron pin (capped) on the southeast corner of Lot 22240; thence S89°-29'-11" W on the south line of Lot 22240, a distance of 171.16 feet to an iron pin (capped) on the southwest corner of Lot 22240 the true place of beginning, containing 0.059 acre of land, more or less and subject to a utility easement of record.

Also, being known as Lot 22240 of the new and revised numbers to Lots in the City of Mansfield, Ohio, subject to a utility easement of record.

"The grantor, grantee and all subsequent owners or assignees taking title from, under or through the grantor or grantee agrees that any use or improvement made on this land shall be in conformity with all existing valid zoning, platting, health, or other lawful rules and regulations."

Joseph C. Zara
Joseph C. Zara
Ohio Registered Surveyor No. 5185
June 29, 1993

APPROVED BY THE MANSFIELD CITY PLANNING COMMISSION;
NO PLAT REQUIRED.

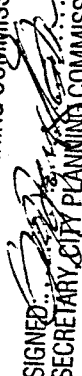SIGNED: 
SECRETARY, CITY PLANNING COMMISSION;
DATE: 7-20-93

NEW SPLIT
TAX MAP APPROVED
AN 7-20-93
INITIAL DATE

B-124