



B-334

B-334

SURVEY FOR
RENEE L. & PAUL S. WARD
LOT 6149, CITY OF MANSFIELD,
RICHLAND COUNTY, STATE OF OHIO

Scale 1" = 20' Date 5-12-93 P.B. 8 P. 33 O.R. 217 P. 073 Drawn By SWW

BEARINGS ASSUMED

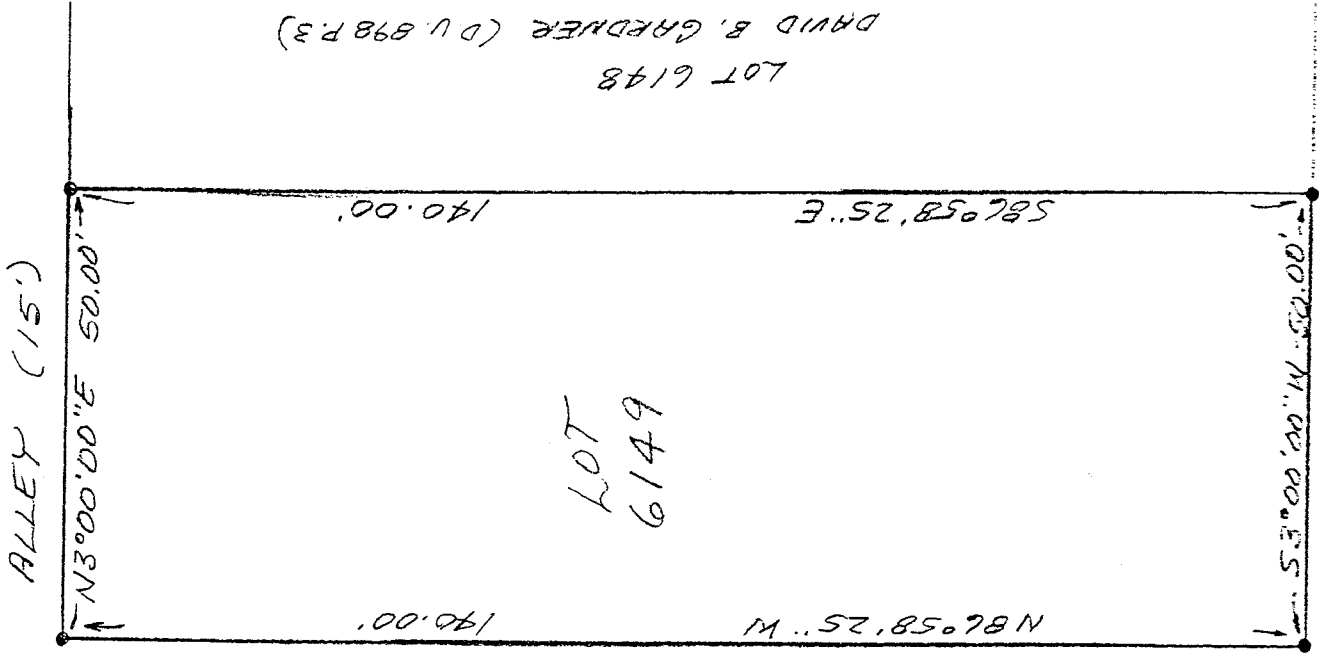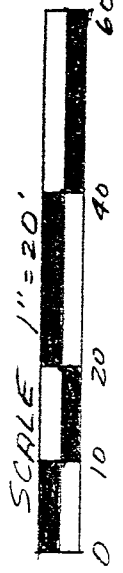

LOT 6148
DAVID B. GREYER (D.U. 898 P.3)

SUMMIT STREET (60')

GLENWOOD BLVD. (80')

- IRON PIPE FOUND



Samuel W. Vance
Registered Surveyor No. 6553

I hereby certify that the foregoing drawing was prepared from an actual survey of the premises.

VANCE SURVEYING
LAND SURVEYOR
28 Clinton Road, Mount Vernon, Ohio 43050