



B 335

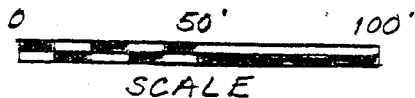


### SURVEY FOR ROBERT E. LEE

- LEGEND**
- IRON PIN FOUND
  - ▼ DRILL HOLE IN CONC. SET
  - IRON PIN SET - 5/8" DIA. REINFORCING ROD WITH PLASTIC CAP STAMPED "S.J.L. INC."

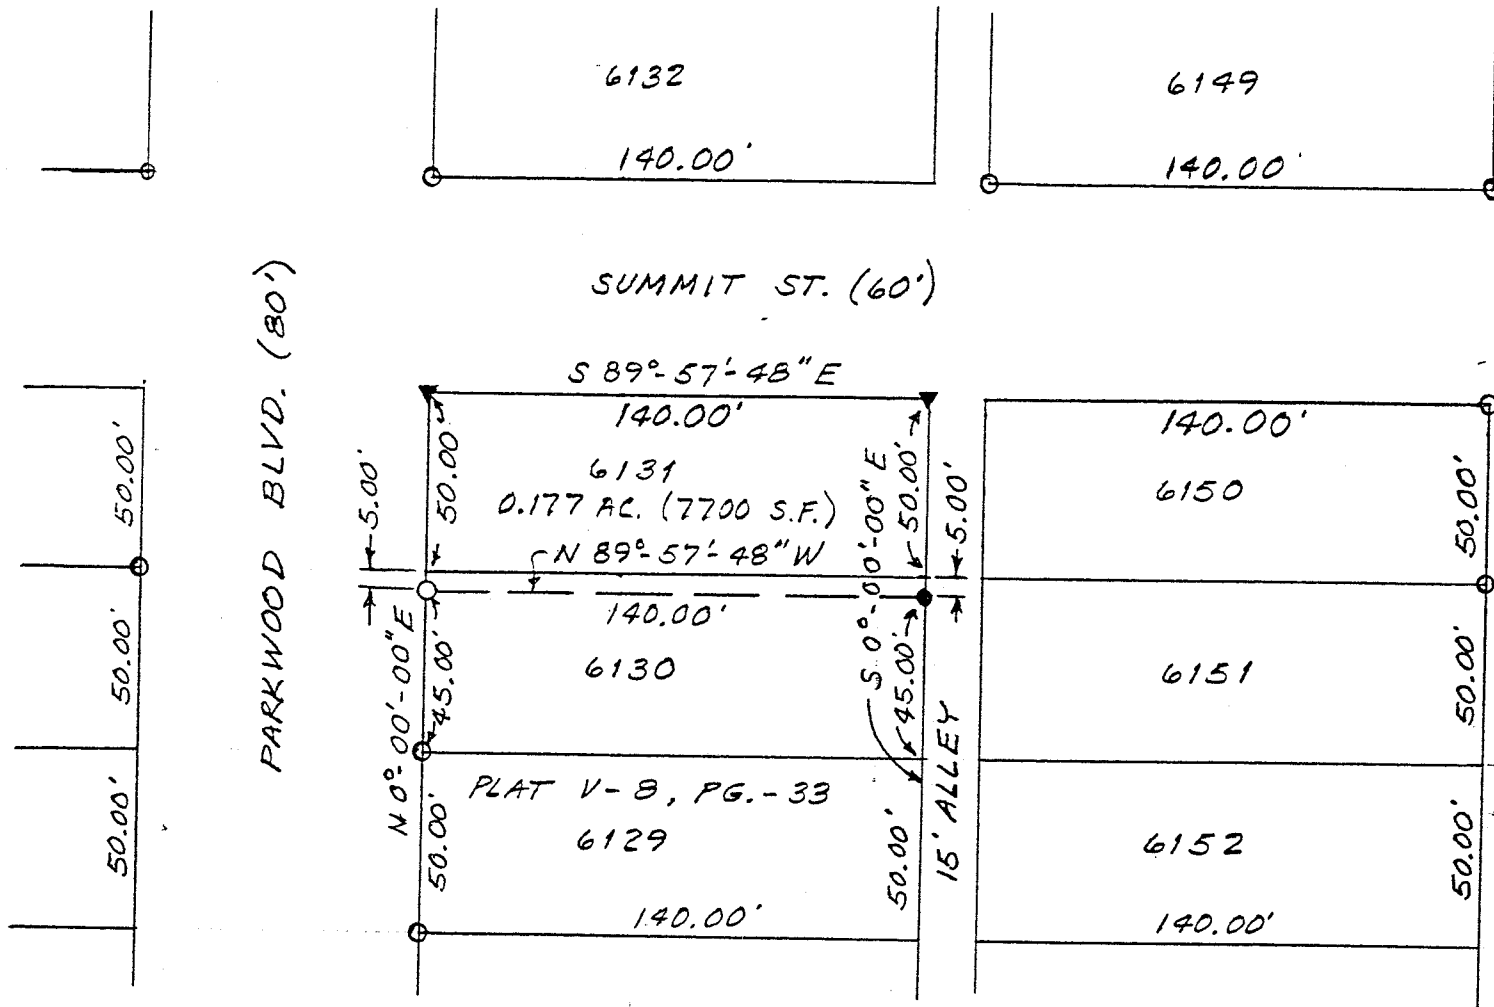

BEING ALL OF LOT NO. 6131 AND THE N. 5' OF LOT NO. 6130 OF THE CONSECUTIVELY NO. LOTS IN THE CITY OF MANSFIELD, CO. OF RICHLAND, STATE OF OHIO

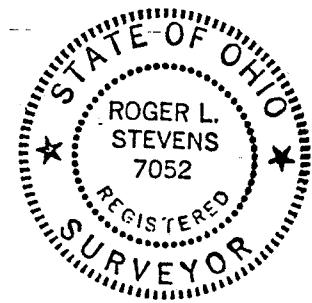

*Roger L. Stevens*  
 ROGER L. STEVENS  
 REG. SURVEYOR NO. 7052  
 DATE 10-26-93 SM-1824

NEW SURVEY  
 OF EXISTING PARCEL  
 TAX MAP APPROVED  
 EAN 11-2-93  
 INITIAL DATE

BEARINGS ARE TO AN ASSUMED MERIDIAN AND ARE USED TO EXPRESS ANGLES ONLY.

SHAFER, JOHNSTON, LICHTENWALTER & ASSOCIATES, INC.  
 CONSULTING ENGINEERS - SURVEYORS  
 MANSFIELD OHIO WOOSTER

335