


HURON COUNTY

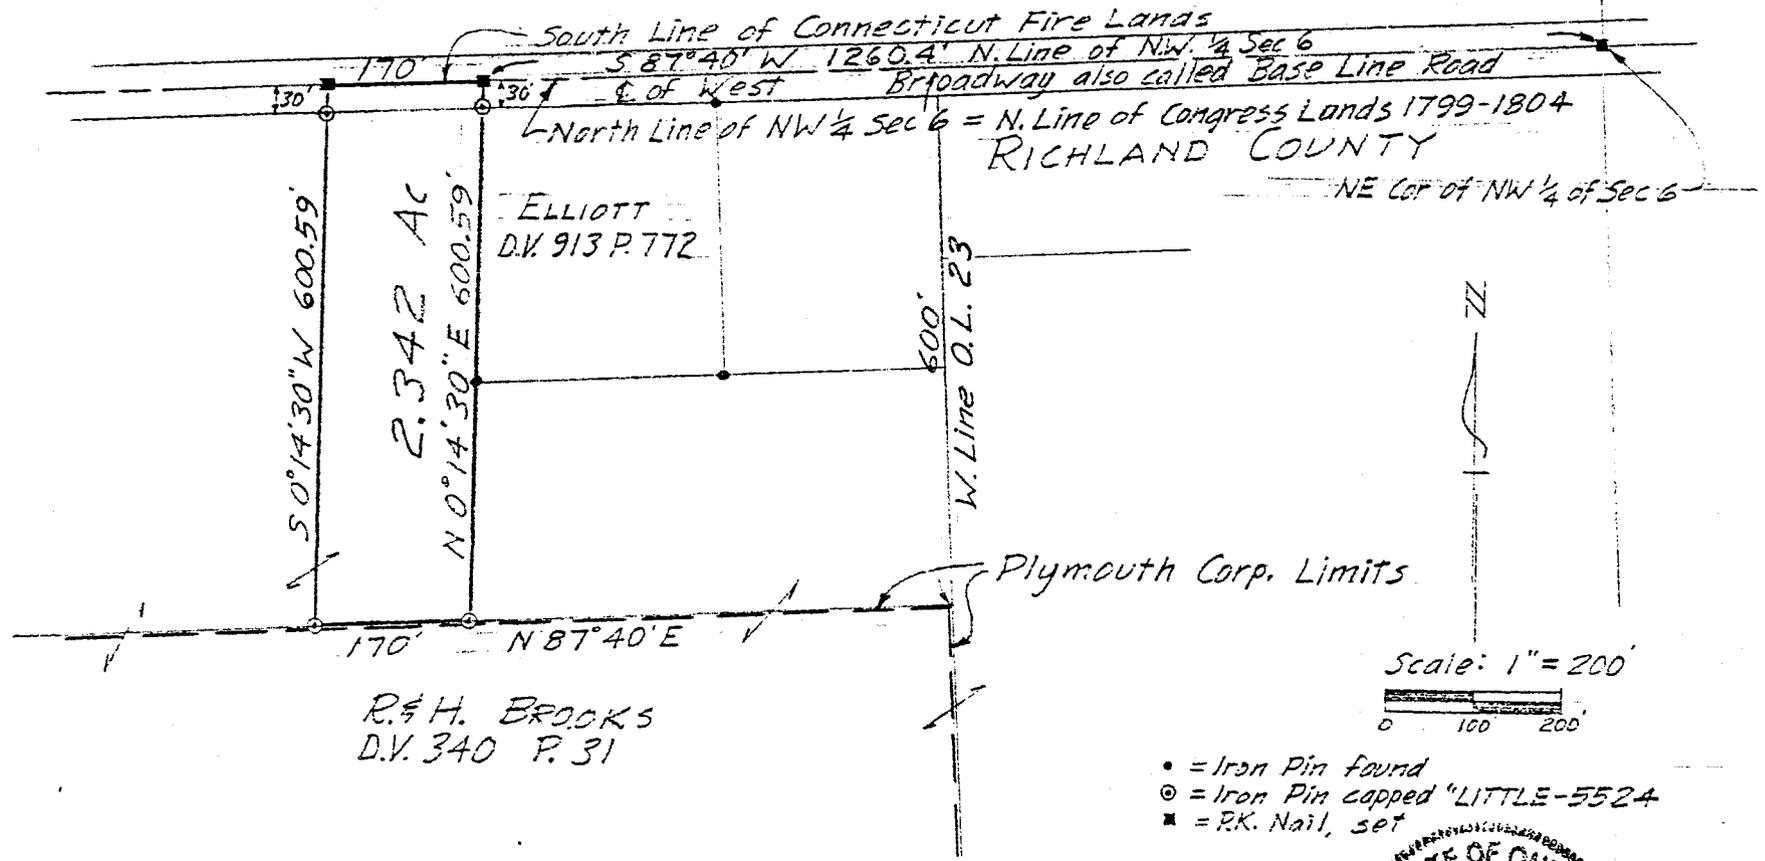

DRAWING OF SURVEY FOR RAYMOND AND HAZEL BROOKS

PART OF NW 1/4 SECTION 6
 TOWNSHIP 23 RANGE 19
 VILLAGE OF PLYMOUTH
 PLYMOUTH TOWNSHIP
 RICHLAND COUNTY, OHIO

Robert M. Little
 Robert M. Little
 Registered Surveyor # Ohio 5524
 October 10, 1991



TRA 10-15-91
 INITIAL DATE
 TRANSFER APPROVED
 JACK REINER
 RICHLAND CO. AUDITOR
 B-346

NEW SPLIT
 TAX MAP APPROVED
 E.A.N. 10-15-91
 INITIAL DATE

B346

NEW SPLIT B-346

TAX MAP APPROVED

E.A.N. / 10-15-91
INITIAL DATE

JRA / 10-15-91
INITIAL DATE

TRANSFER APPROVED
JACK REINER
RICHLAND CO. AUDITOR

ROBERT M. LITTLE
PROFESSIONAL SURVEYOR AND ENGINEER

1106 Yorkwood Rd., Mansfield, Ohio, 44907
Phone 419 / 756-5056
Date 27817

DESCRIPTION OF SURVEY FOR RAYMOND AND HAZEL BROOKS

PART OF NW 1/4 SECTION 6
TOWNSHIP 23 RANGE 19
VILLAGE OF PLYMOUTH
PLYMOUTH TOWNSHIP
RICHLAND COUNTY, OHIO

Situated in the Village of Plymouth, Ohio and being a part of the Northwest Quarter of Section 6, Township 23, Range 19, in the Township of Plymouth, County of Richland, State of Ohio, and being more particularly described as follows:

Starting at a P.K. Nail, set, marking the northeast corner of said northwest quarter of Section 6 in the centerline of West Broadway Street, also known as Base Line Road;

Thence South 87° 40' West with the north line of said quarter a distance of 1260.4 feet to a P.K. nail, set, marking the northwest corner of lands conveyed to Elliott in Deed Volume 913 Page 772, and being the true point of beginning of lands herein described;

Thence continuing South 87° 40' West with the north line of said quarter a distance of 170.0 feet to a P.K. nail, set,

Thence South 00° 14' 30" West, passing an iron pin, set, at 30 feet, a total distance of 600.59 feet to an iron pin, set, in the south corporate limits of Plymouth;


Thence North 87° 40' East with the south corporate limits of Plymouth a distance of 170.0 feet to an iron pin, set, in the southerly extension of the west line of said Elliott lands;

Thence North 00° 14' 30" East passing an iron pin, set, at 570.59 feet a total distance of 600.59 feet to the point of beginning;

Containing 2.342 acres of land, more or less, but subject to an easement for West Broadway street and all other easements of record.

Bearing basis: The west line of said Elliott lands called South 00° 14' 30" West in Deed Volume 913 Page 772

Robert M. Little
Registered Surveyor # Ohio 5524
October 10, 1991

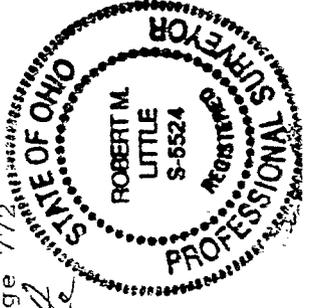

B-346