




B-352

B-352

PLAT OF BOUNDARY SURVEY

AMERICAN LEGION  
LOTS 67, 68 AND 69, PLAT VOL. 2#1, PG. 19  
VILLAGE OF PLYMOUTH, RICHLAND COUNTY, OHIO

THE BEARING OF TRUX ST.  
IS BASED ON PLAT VOL. 2 I,  
PAGE 19.

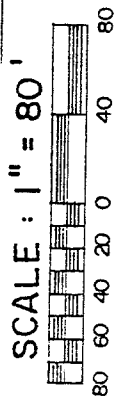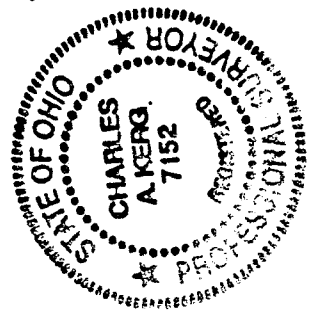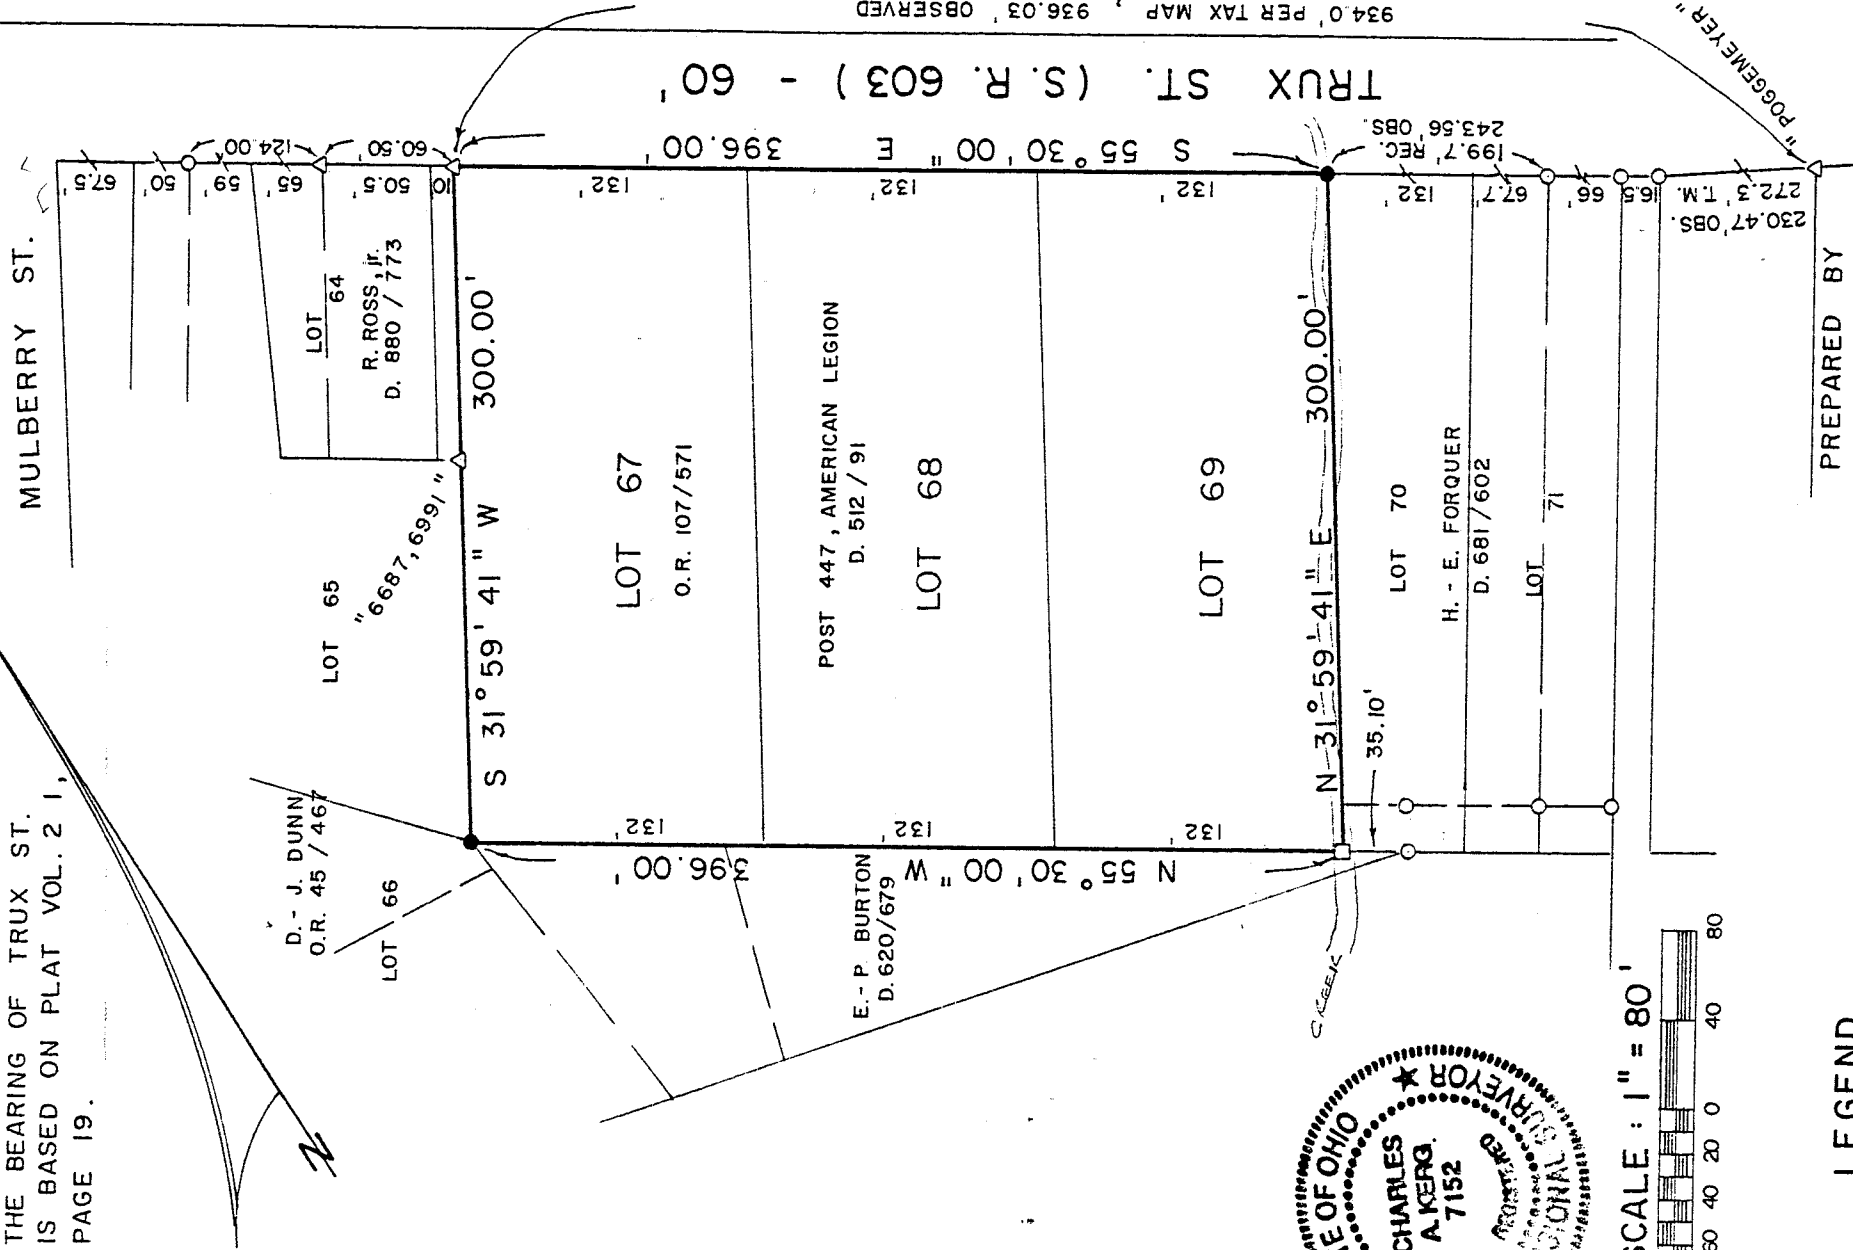

LEGEND

- IRON PIPE FOUND
- △ IRON PIN FOUND
- IRON "T" FENCEPOST SET
- 5/8" IRON PIN SET WITH CAP
- STAMPED "C. KERG, RLS 7152"

PREPARED BY  
**KERG SURVEYING**

CHARLES A. KERG  
REGISTERED OHIO SURVEYOR NO. 7152  
DATE: MARCH 26, 1992