



RESURVEY OF  
DEED VOL. 718 PAGE 629

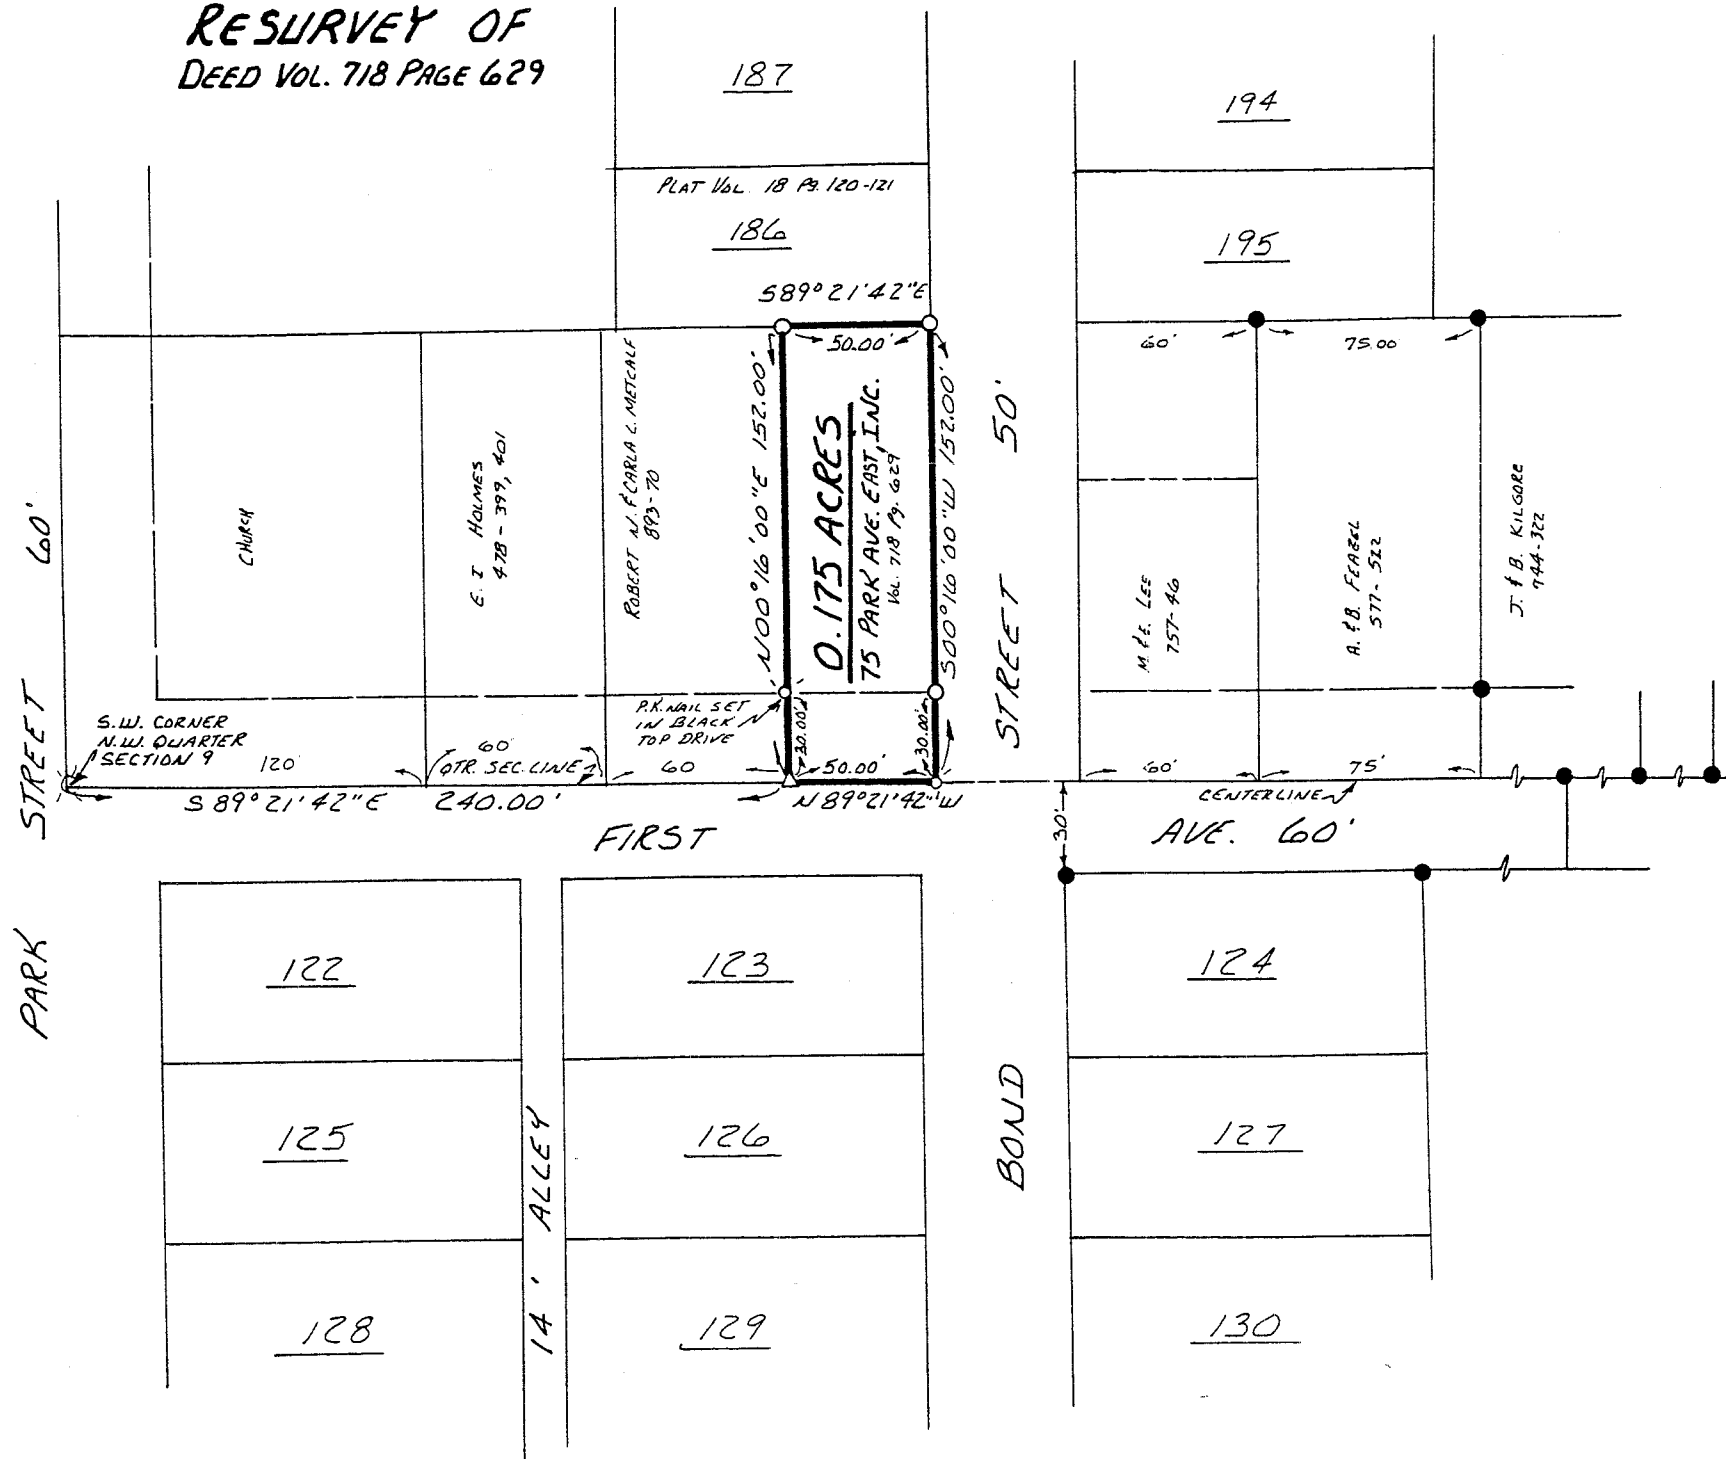


E-272  
VILLAGE OF LUCAS

MONROE TOWNSHIP  
N.W. QTR. SECTION 9  
T-22N; R-17W  
RICHLAND COUNTY, OHIO

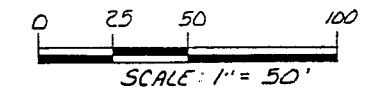

- IRON PIN FOUND
- △ R.R. SPIKE SET
- P.K. NAIL SET
- 5/8" REBAR WITH I.D. CAP SET  
I.D. CAP MARKED "BAKER 6938"

REFERENCES:  
VARIOUS DEED VOL.'S AS SHOWN  
PLAT VOL. 18 PG. 120-121  
SURVEY BY ROLLINS SURVEY REG. #4485  
DATED FEB 28, 1959  
BEARINGS FROM A SURVEY BY  
SHAFFER, JOHNSTON, LICHTENWALTER & ASSOC., INC.  
DATED 2-4-86

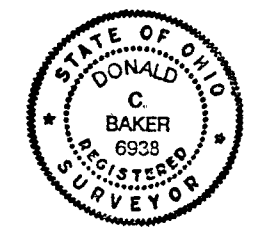

I CERTIFY THIS SURVEY TO BE CORRECT  
TO THE BEST OF MY KNOWLEDGE

Donald C. Baker  
DONALD C. BAKER P.S. 6938  
4321 T.R. 252  
GLENMONT, OHIO 44628  
PH. 216/377-4177

MARCH 1, 1991