


6506

SURVL. FOR
GLENN BOGGS

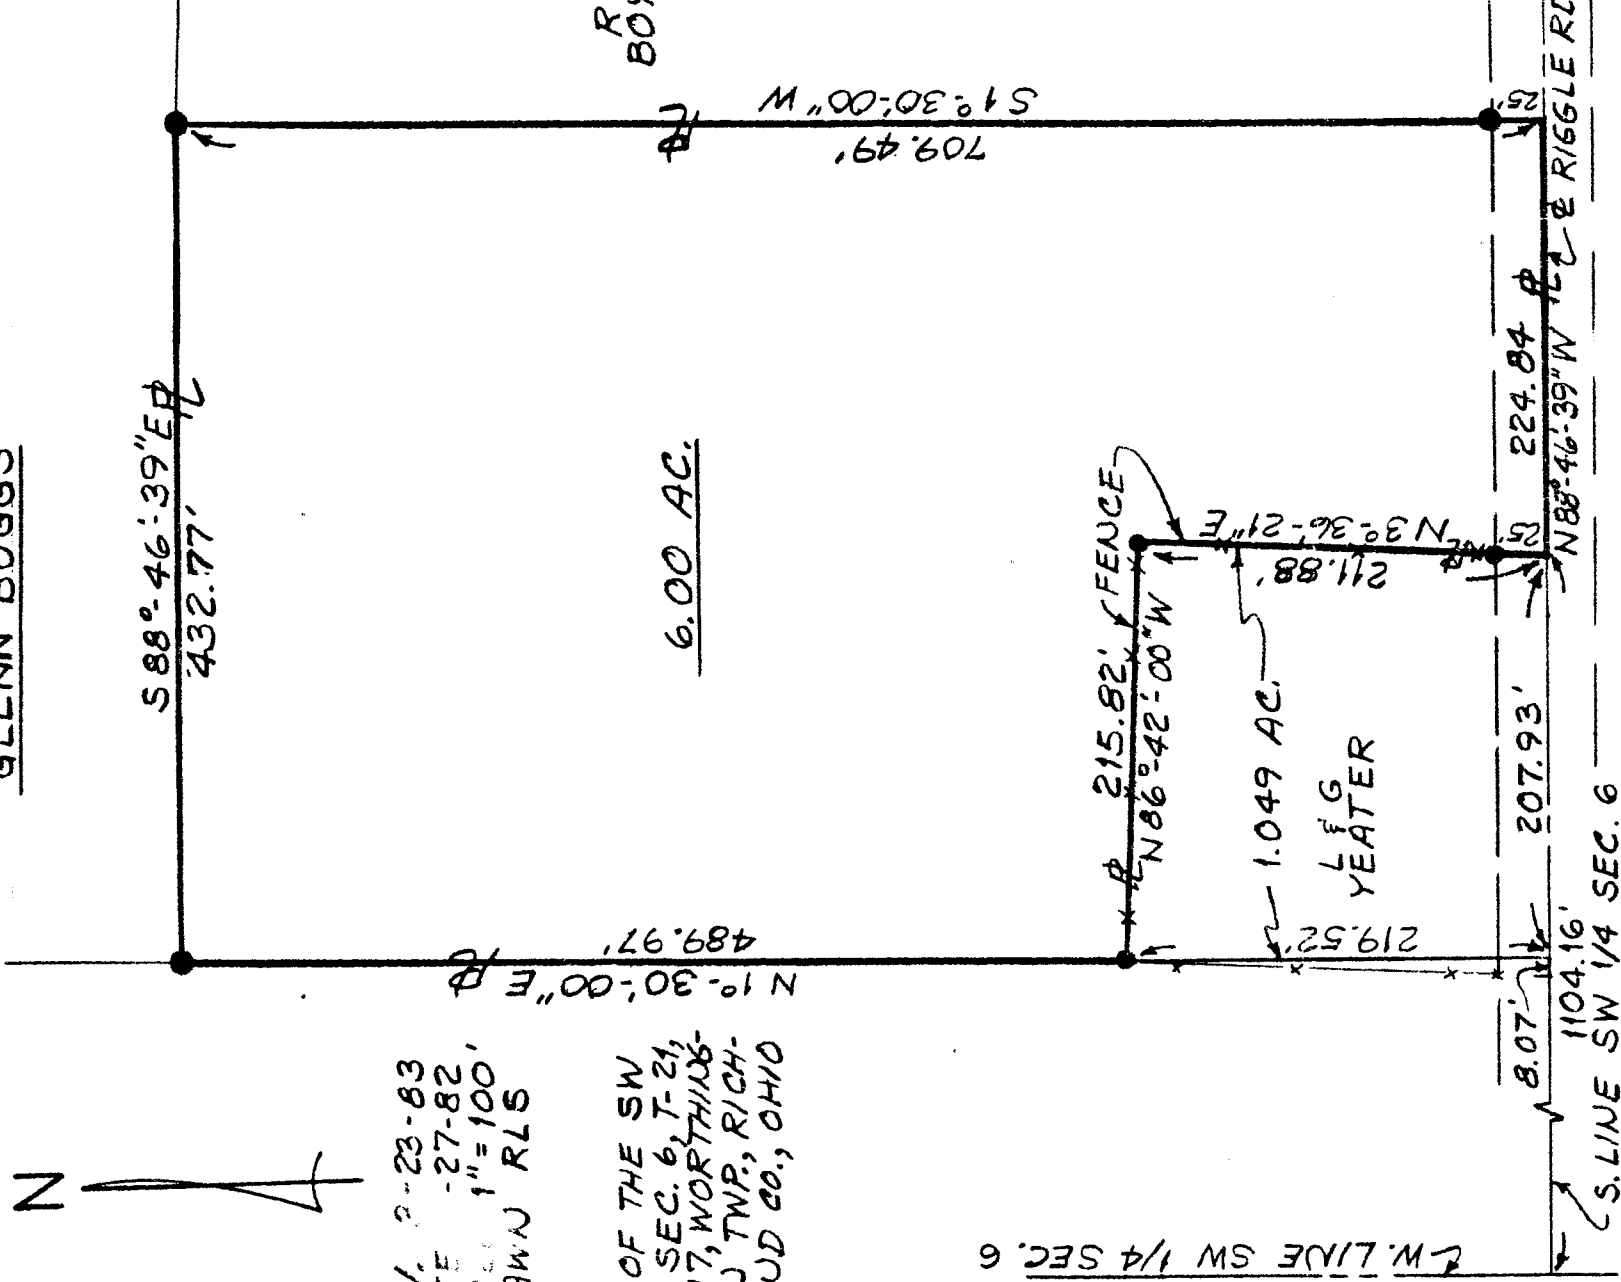

R.F.J.
BOYLAN

6.00 AC.

L.W. LINE SW 1/4 SEC. 6

S. LINE SW 1/4 SEC. 6
& RIGGLE RD. (T.H. 399)

REV. 2-23-83
DATE -27-82
SCALE 1"=100'
DRAWN RLS

PT. OF THE SW
1/4, SEC. 6, T-21,
R-17, WORTHING-
TON TWP., RICH-
LAND CO., OHIO

Arthur W. Van Auker
ARTHUR W. VAN AUKER
REG. SURVEYOR #4722
SM 1581

SHAFER, JOHNSTON LICHTENWALTER & ASSOCIATES, INC.	
CONSULTING ENGINEERS - SURVEYORS	
MANSFIELD	OHIO
WOOSTER	