
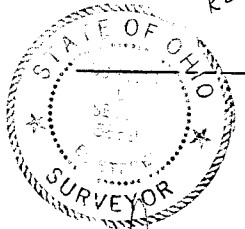


APPROVED THIS 18 DAY OF June, 1992

*John Hurlow*  
JOHN HURLLOW  
WASHINGTON TOWNSHIP  
ZONING SUPERVISOR

C.E.H. VANDERBILT  
VOL. 618 P. 146

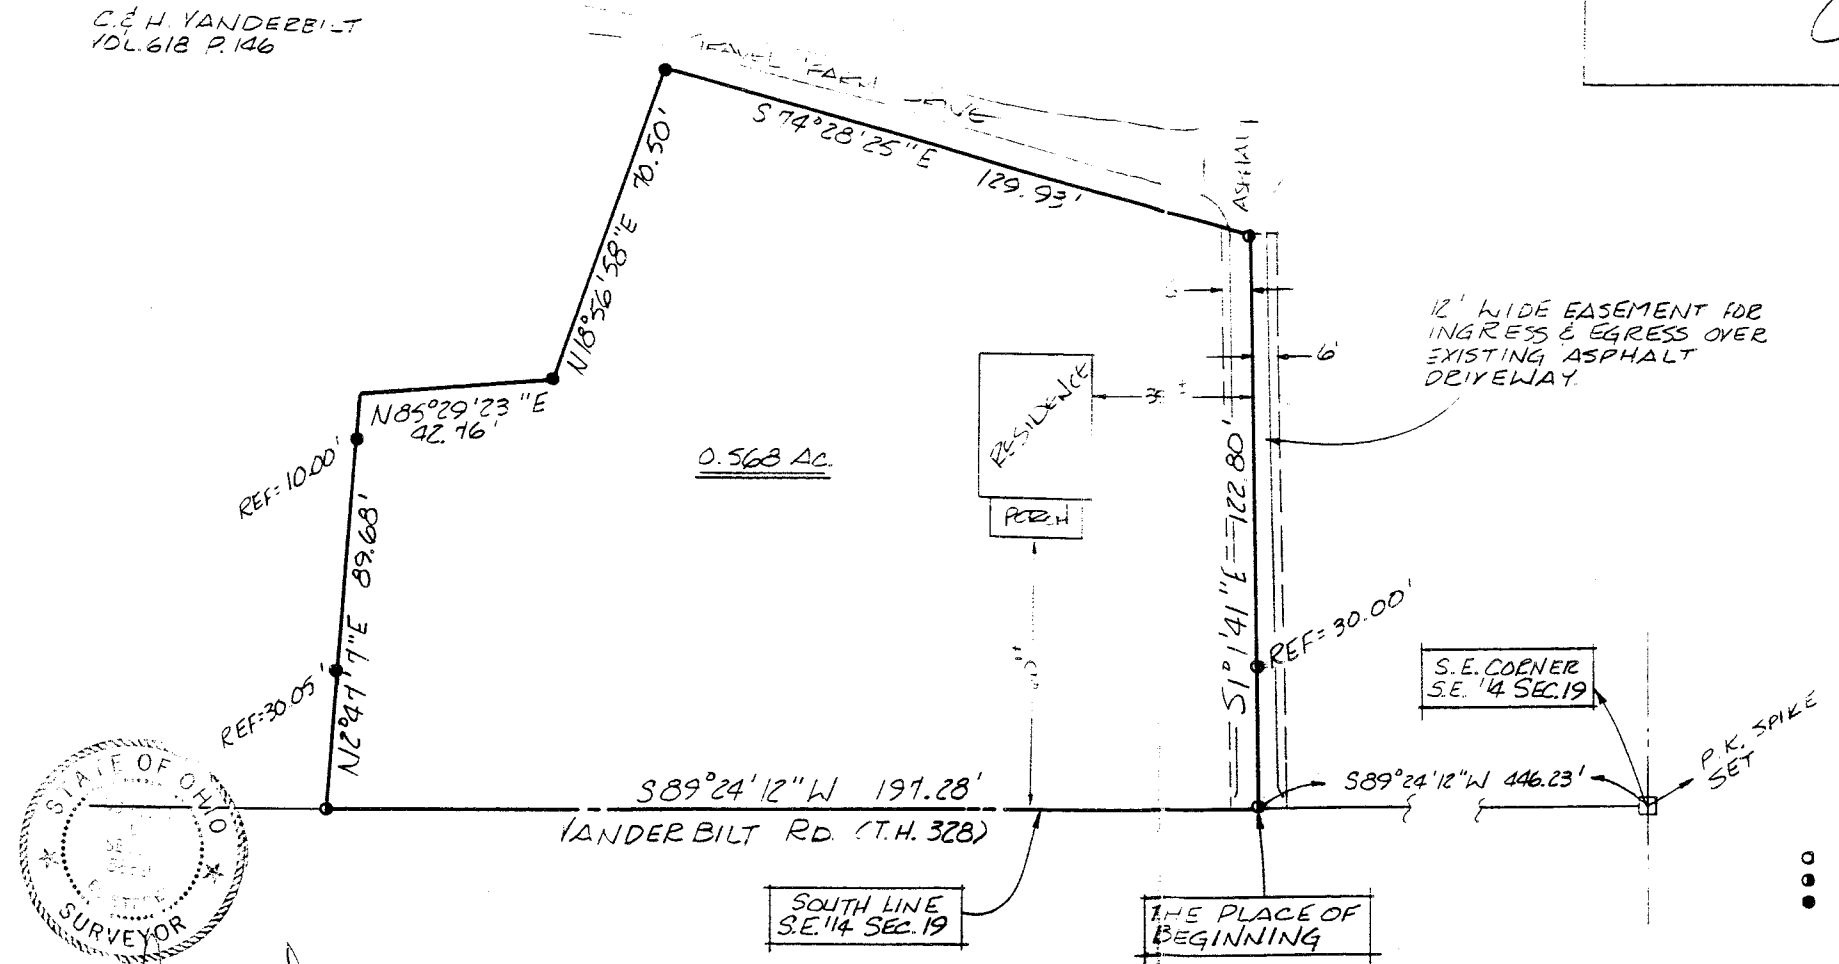

*Douglas C. Seiler* 11/20/95  
 SURVEY BY: DOUGLAS C. SEILER  
 REG. SURVEYOR 6869  
 52 1/2 NORTH MAIN ST.  
 MANSFIELD, OHIO  
 (419) 525-3644

[REDACTED]

[REDACTED]

[REDACTED]

NEW SPLIT  
 TAX MAP APPROVED  
 INITIAL: 5.1 DATE: 19-92

SURVEY PLAT FOR	
HAZEL SCHUBERT	
PT. S.E. 1/4 SECTION 19, T-20, R-16	
WASHINGTON TOWNSHIP	
RICHLAND COUNTY, OHIO	
DATE: JUNE 15, 1992	SCALE: 1"=30'
DRWG. NO: 922329	DRWN. BY: JAA