

Considers with Weller Township Survey of Location.


John Napier Jr.
Surveyor

3-19-96

PROPERTY SURVEY

PART OF SE QUARTER SECTION 6
WELLER TOWNSHIP (T-24,R-17)
RICHLAND COUNTY, OHIO

FOR: D. STIMPert
DEED REFERENCE: VOL. 467 PG. 218

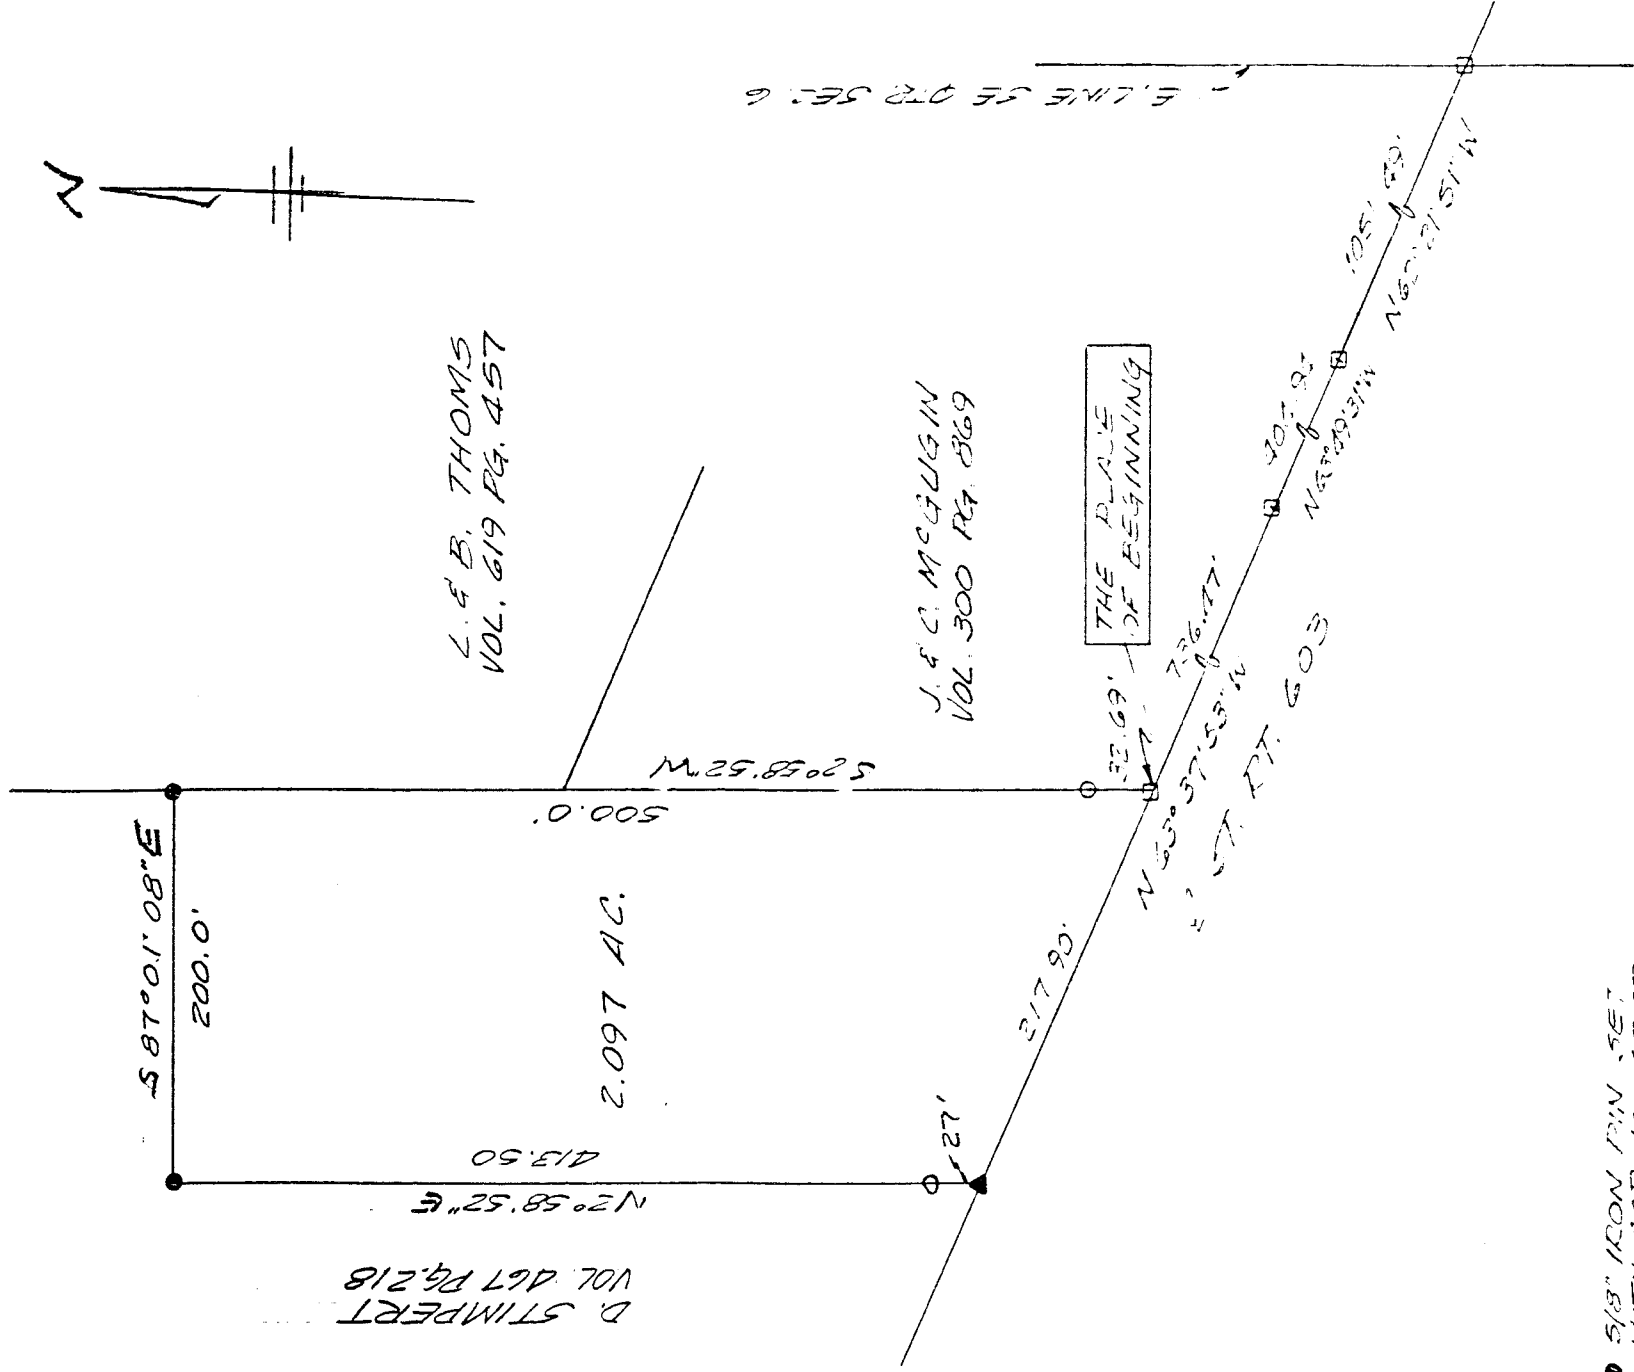


- 5/8" IRON PIN SET WITH CAP NO. 6252
- 1 P.K. FOUND
- ▲ P.K. NAIL SET
- P.K. SPIKE FOUND

Bearings are from an assumed meridian and for the purpose of angular measurement only.



NEW SPLIT
TAX MAP APPROVED
DATE 3-20-96
INITIAL

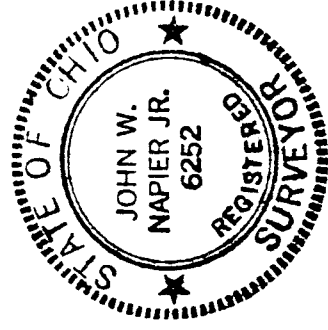

John W. Napier Jr.
J. W. NAPIER, JR.
REGISTERED SURVEYOR NO. 6252
3/15/96

D E S C R I P T I O N ---- STIMPert

BEING A PART OF THE SOUTHEAST QUARTER OF SECTION 6, TWP. 24,
R-17, WELLER TOWNSHIP, RICHLAND COUNTY, OHIO AND MORE

PARTICULARLY DESCRIBED AS FOLLOWS:

COMMENCING AT A SPIKE FOUND AT THE INTERSECTION OF THE EAST
LINE OF THE SOUTHEAST QUARTER OF SECTION 6 AND THE CENTERLINE
OF STATE ROUTE #603; THENCE NORTH 62 DEGREES 21 MINUTES 51
SECONDS WEST, 1051.49 FEET ALONG THE CENTERLINE OF ST. RT. #603
TO A NAIL FOUND; THENCE NORTH 63 DEGREES 49 MINUTES 31
SECONDS WEST, 404.94 FEET ALONG THE CENTERLINE OF ST. RT.
#603 TO A NAIL FOUND; THENCE NORTH 63 DEGREES 37 MINUTES 53
SECONDS WEST, 736.47 FEET ALONG THE CENTERLINE OF ST. RT.
#603 TO A NAIL FOUND, BEING THE TRUE PLACE OF BEGINNING;


THENCE CONTINUING NORTH 63 DEGREES 37 MINUTES 53 SECONDS
WEST, 217.90 FEET ALONG THE CENTERLINE OF ST. RT. #603 TO A
NAIL SET;

THENCE NORTH 2 DEGREES 58 MINUTES 52 SECONDS EAST, 413.50
FEET TO A IRON PIN SET;

THENCE SOUTH 87 DEGREES 01 MINUTES 08 SECONDS EAST, 200 FEET
TO AN IRON PIN SET ON GRANTORS EAST LINE;

THENCE SOUTH 2 DEGREES 58 MINUTES 52 SECONDS WEST, 500 FEET
ALONG GRANTORS EAST LINE TO THE PLACE OF BEGINNING PASSING AN
IRON PIN FOUND 32.69 FEET FROM SAID POINT.

CONTAINING 2.097 ACRES OF LAND, MORE OR LESS, BUT SUBJECT TO
ALL LEGAL HIGHWAYS AND EASEMENTS OF RECORD. DEED REF. V-467,
PG. 218. ALL IN ACCORDANCE WITH PLAT AND SURVEY PREPARED BY

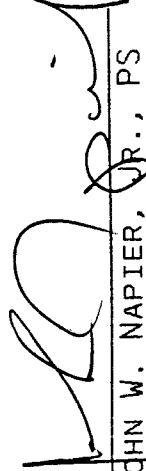
JOHN W. NAPIER, JR., PS
MARCH 15, 1996

NEW SPILT
TAX MAP APPROVED
INITIAL JWN DATE 3-22-96