
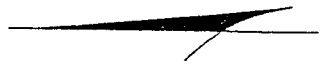




PLAT OF PROPERTY SURVEY

JAMES SKEEN

PART OF THE NORTHEAST QUARTER, SECTION THIRTY-FOUR (34)  
TOWNSHIP TWENTY-ONE (21), RANGE EIGHTEEN (18)  
MADISON TOWNSHIP, CITY OF MANSFIELD, RICHLAND COUNTY, OHIO

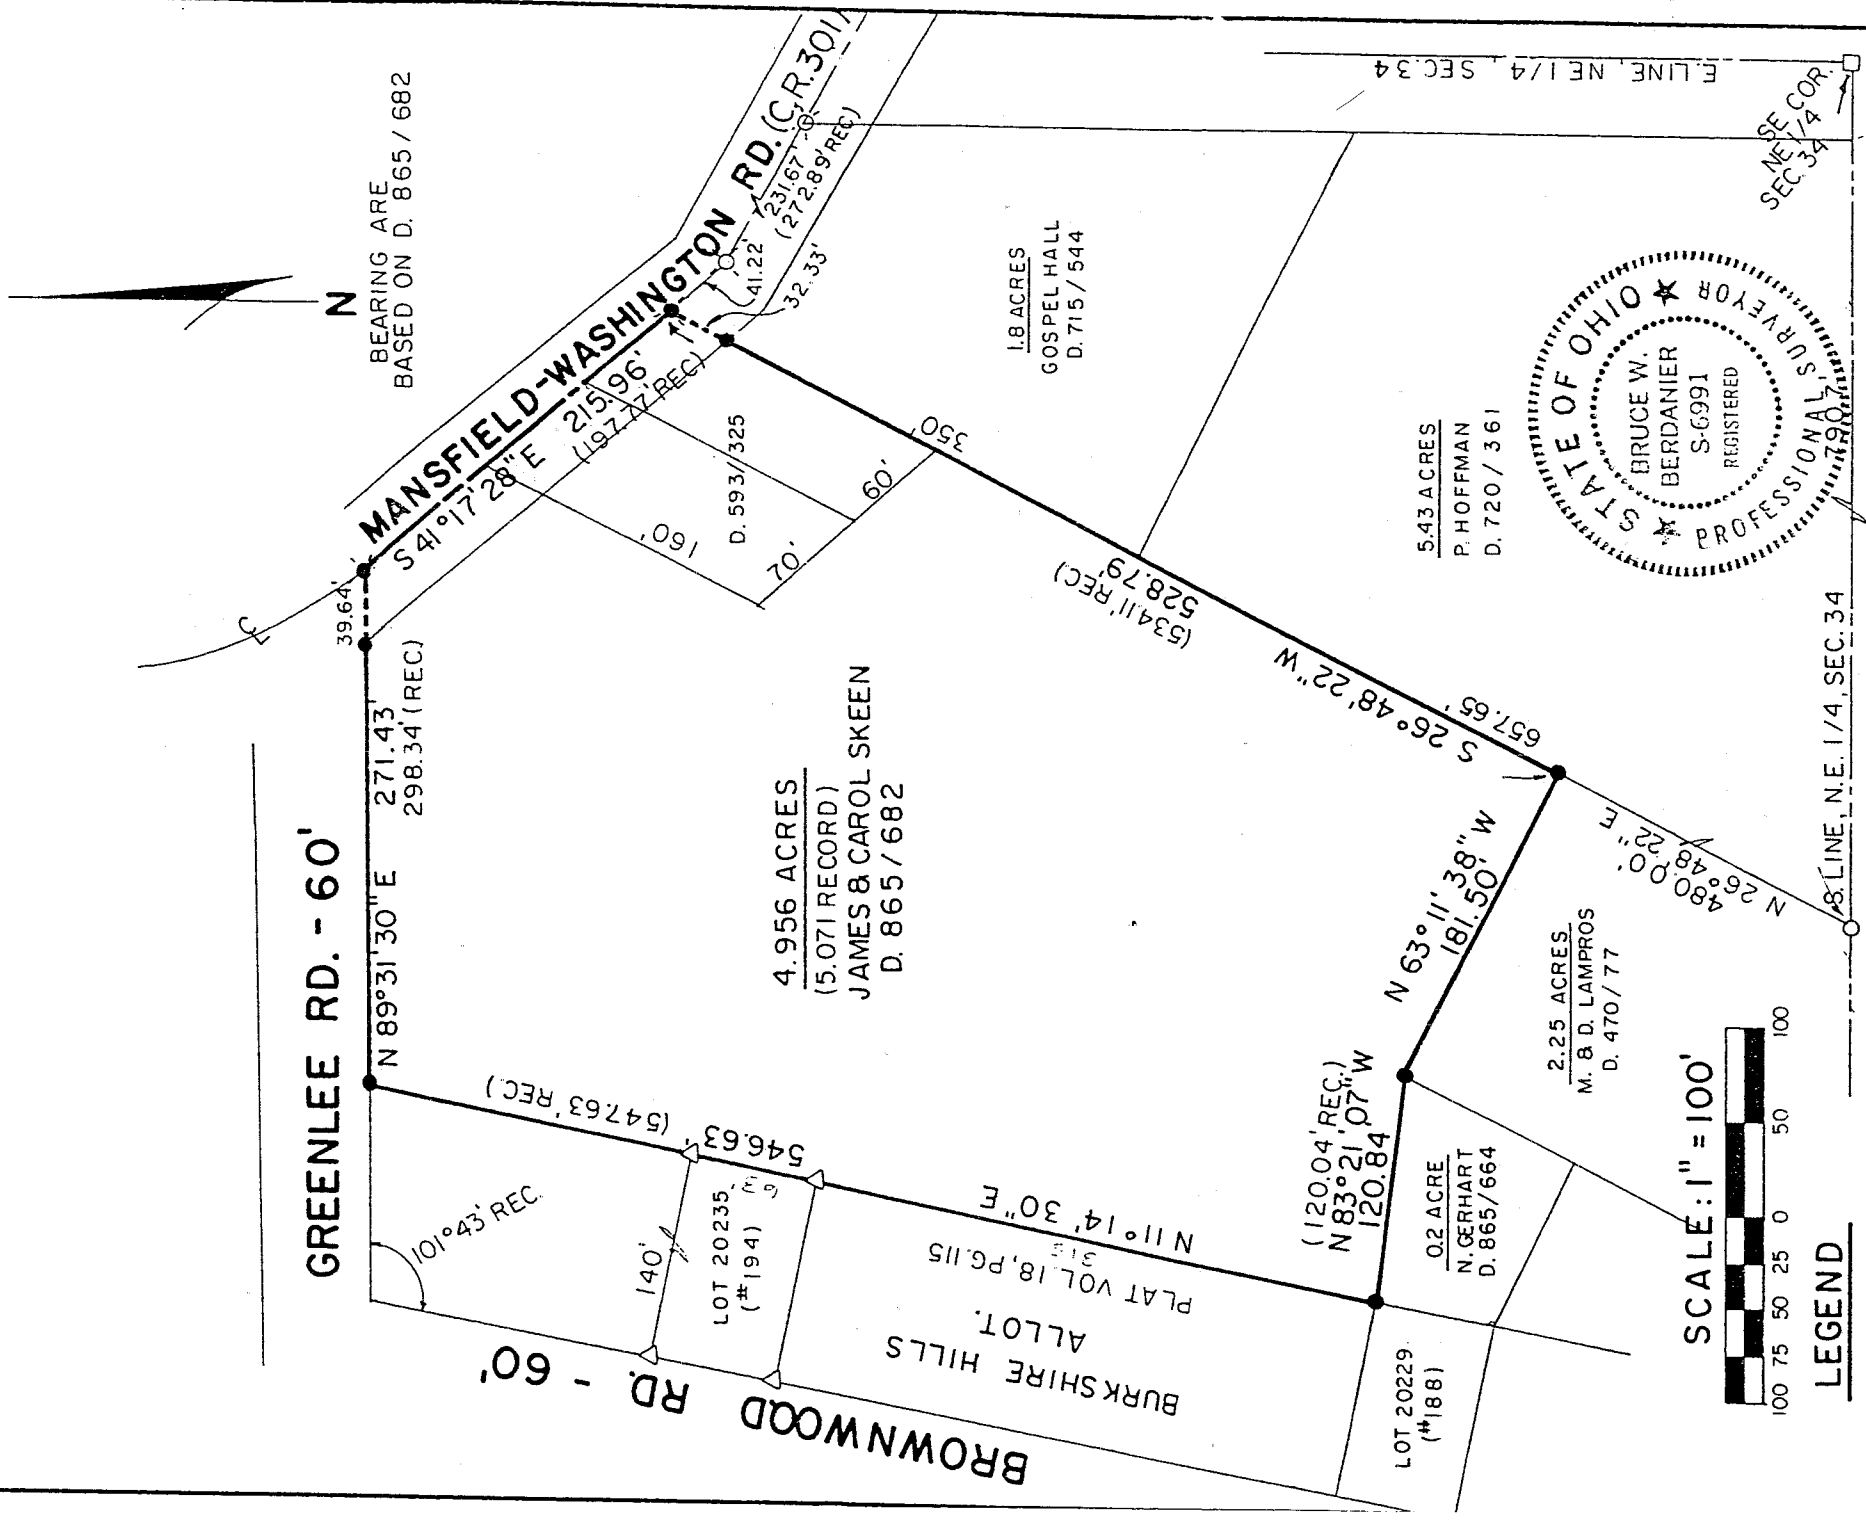

BEARING ARE  
BASED ON D. 865 / 682

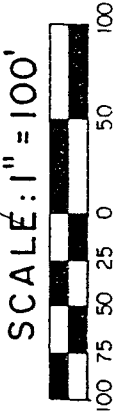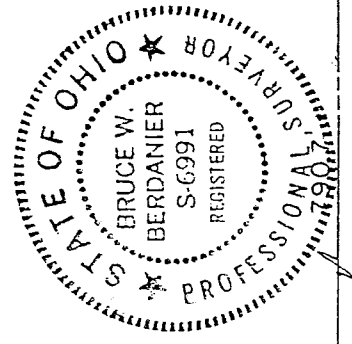

LEGEND

- - STONE FOUND
- △ - IRON PIN FOUND "NORRIS 6397"
- ⊗ - RAILROAD SPIKE FOUND
- - IRON PIPE FOUND
- - RAILROAD SPIKE SET
- - 5/8" IRON PIN SET WITH CAP STAMPED "6687, 6991"

PREPARED BY  
F.E. KROCKA & ASSOCIATES  
*Bruce W. Berdanier*  
BRUCE W. BERDANIER  
REGISTERED OHIO SURVEYOR NO. 6991  
DATE: JANUARY 6, 1987

G-272

G-272