

G-405

G-405


HEARTLAND Surveying, Inc.

Jim Shamp
5210 T.R. 257 MILLERSBURG, OH 44654
PH: 330-674-4698

SURVEY		STEVE & DIANE ROSS		DATE	JULY 14, 1997
STATE	OHIO	COUNTY	RICHLAND	TWP.	MADISON
TWP.		SECTION 22	BROOKLINE	5/97	970715



BEARINGS ARE TO AN ASSUMED MERIDIAN AND ARE USED TO DENOTE ANGULAR MEAS. ONLY.

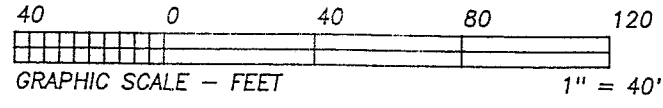

- LEGEND:
- = STONE FD.
 - = IRON PIN/PIPE FD.
 - = POINT-OF-DEPARTURE
 - = 5/8" X 30" RE-BAR W/PLASTIC I.D. CAP SET
 - ⊠ = R/R SPIKE SET
 - △ = R/R SPIKE FD.

REFERENCE DOCUMENTS:
TAX MAPS
DEEDS AS SHOWN
SURVEY PLATS:


I CERTIFY THIS TO BE A TRUE PLAT OF A FIELD SURVEY COMPLETED ON JULY 11, 1997:

JIM SHAMP, REG. SUR. NO. S-6088

NOTE: THIS IS A RETRACEMENT SURVEY AND IS FOR INFORMATION ONLY.

NEW SURVEY
OF EXISTING PARCEL
TAX MAP APPROVED
INITIAL JJS DATE 8-18-97

No Legal Supplied

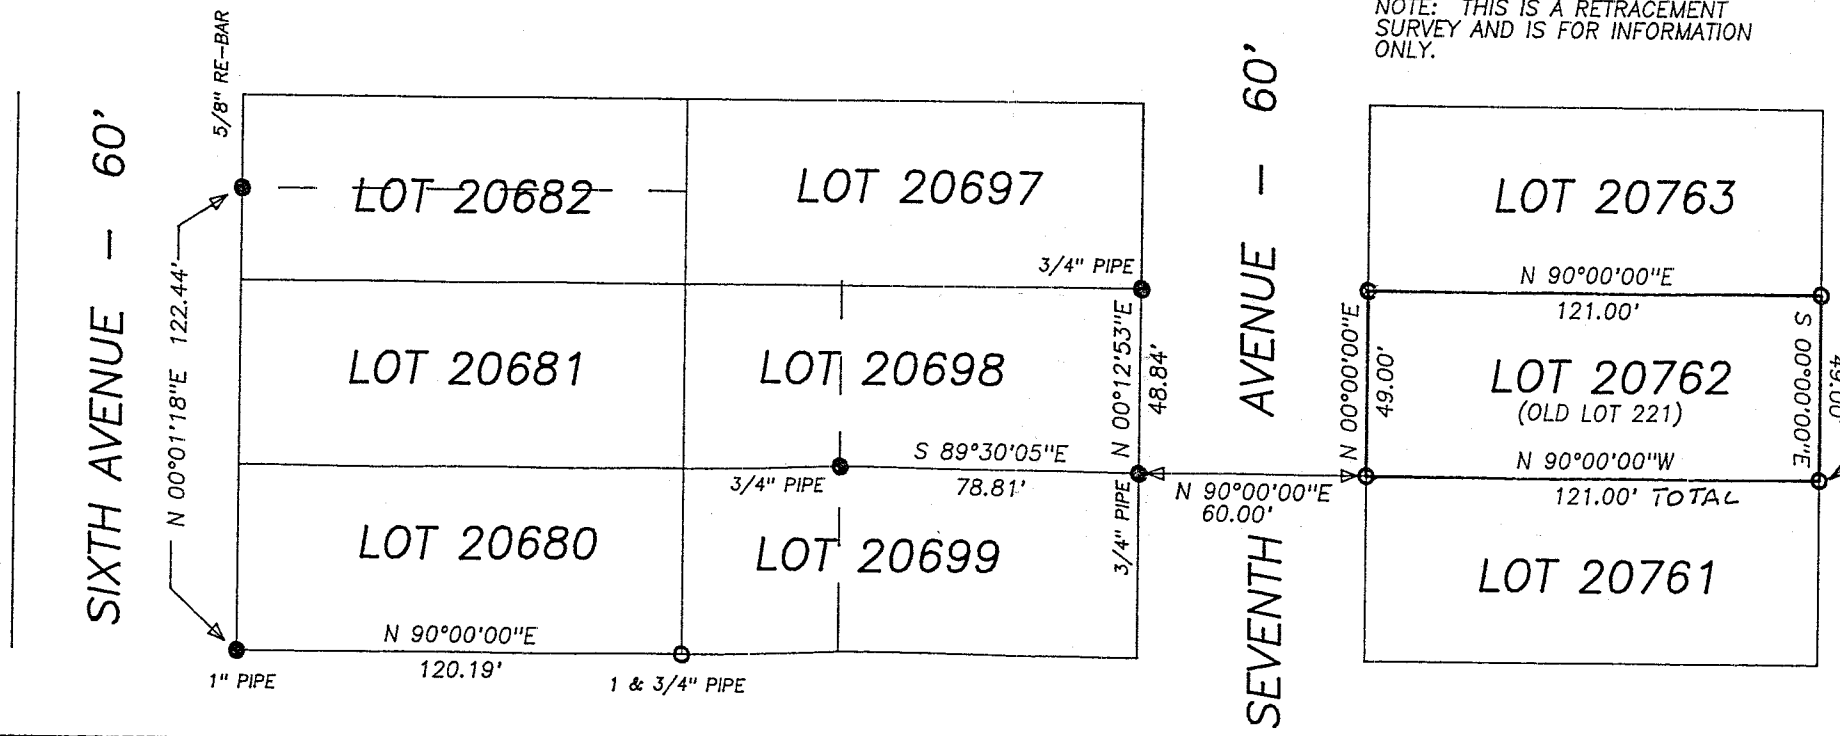

I.P. SET N 90°00'00"W 1.00' OF PROP. COR.

