


H-185

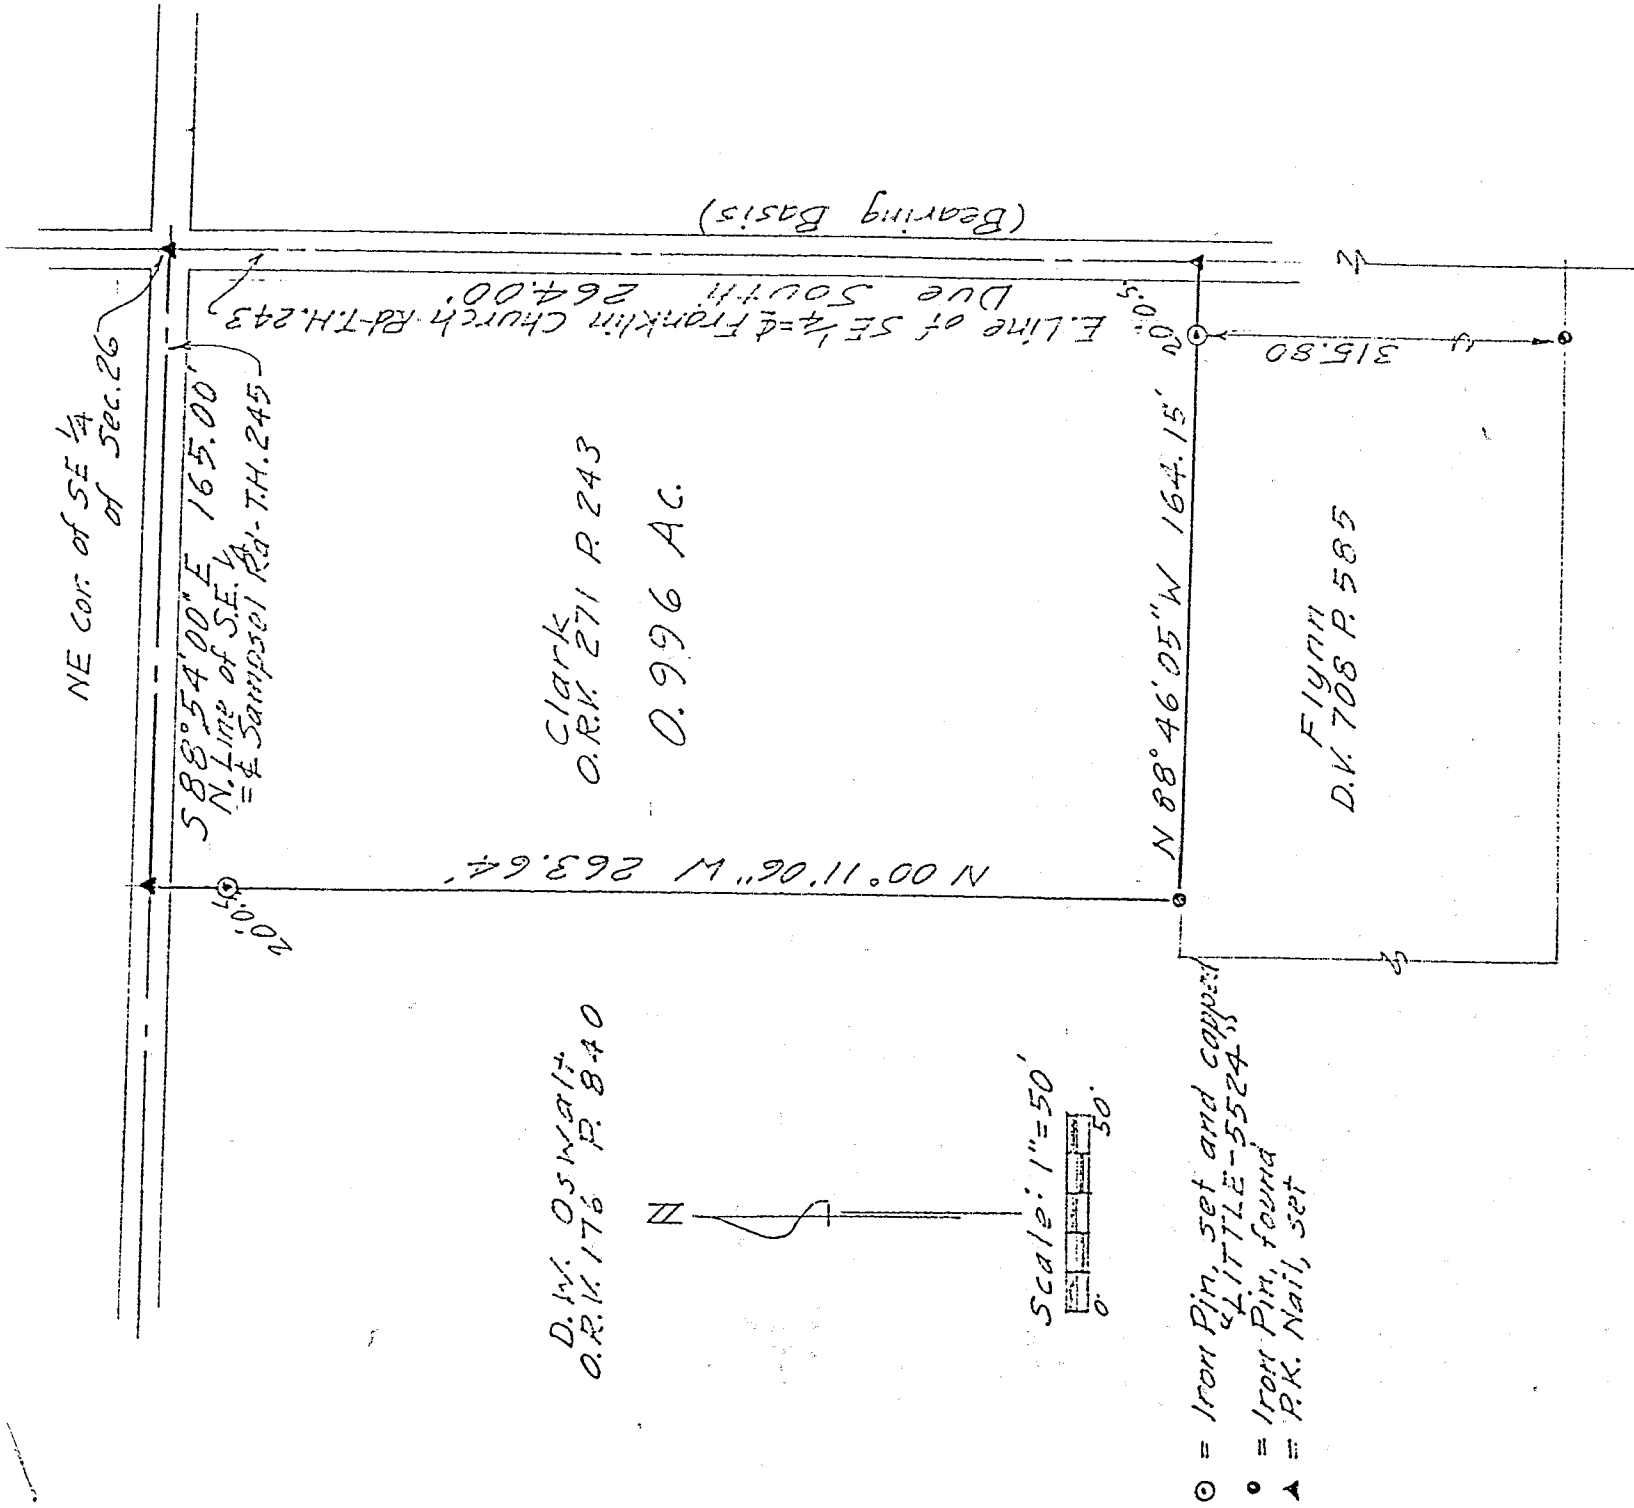


DRAWING OF SURVEY FOR CHINN

PART OF SE 1/4 SECTION 26
TOWNSHIP 23 RANGE 18
BUTLER TOWNSHIP
RICHLAND COUNTY, OHIO

Robert M. Little

Robert M. Little
Registered Surveyor # Ohio 5524
October 31, 1996

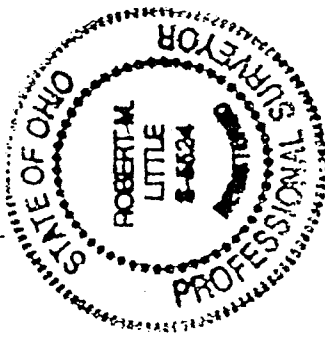

ROBERT M. LITTLE
PROFESSIONAL SURVEYOR AND ENGINEER

67 Redwood Rd., Mansfield, Ohio, 44907

Phone 419 / 756-5056

DESCRIPTION OF SURVEY FOR CHINN

PART OF SE 1/4 SECTION 26
TOWNSHIP 23 RANGE 18
BUTLER TOWNSHIP
RICHLAND COUNTY, OHIO

Situated in the Township of Butler, County of Richland, State of Ohio and being a part of the Southeast Quarter of Section 26, Township 23, Range 18, and being more particularly described as follows:

Starting at a P.K. nail, set, marking the northeast corner of said southeast quarter of Section 26 at the intersection of Franklin Church Road, T.H. 243, and Sampsel Road, 245;

Thence Due South a distance of 264.00 feet to a P.K. nail, set, marking the northeast corner of lands conveyed to Flynn in Deed Volume 708 Page 585, said course being with the east line of said quarter, in the centerline of Franklin Church Road;

Thence North $88^{\circ} 46' 05''$ West a distance of 164.15 feet to an iron pin, found, after passing an iron pin, set and capped, at 20.00 feet, said course being with the north line of said Flynn;

Thence North $00^{\circ} 11' 06''$ West a distance of 263.64 feet to a P.K. nail, set, in the centerline of Sampsel Road, after passing an iron pin, set and capped, 20.00 feet southerly of said P.K. nail, at said bearing, said course being with the east line of lands conveyed to Oswalt in Official Record Volume 176 Page 840;

Thence South $88^{\circ} 54' 00''$ East a distance of 165.00 feet to the point of beginning, said course being with the north line of said quarter in the centerline of Sampsel Road.

Containing 0.996 acres of land, more or less, but subject to easements for Franklin Church Road and Sampsel Road and all other easements of record.

Bearing basis: The east line of said quarter, called Due North-South.



Robert M. Little
Registered Surveyor # Ohio 5524
October 30, 1996



disk C

