


H-278

848-H

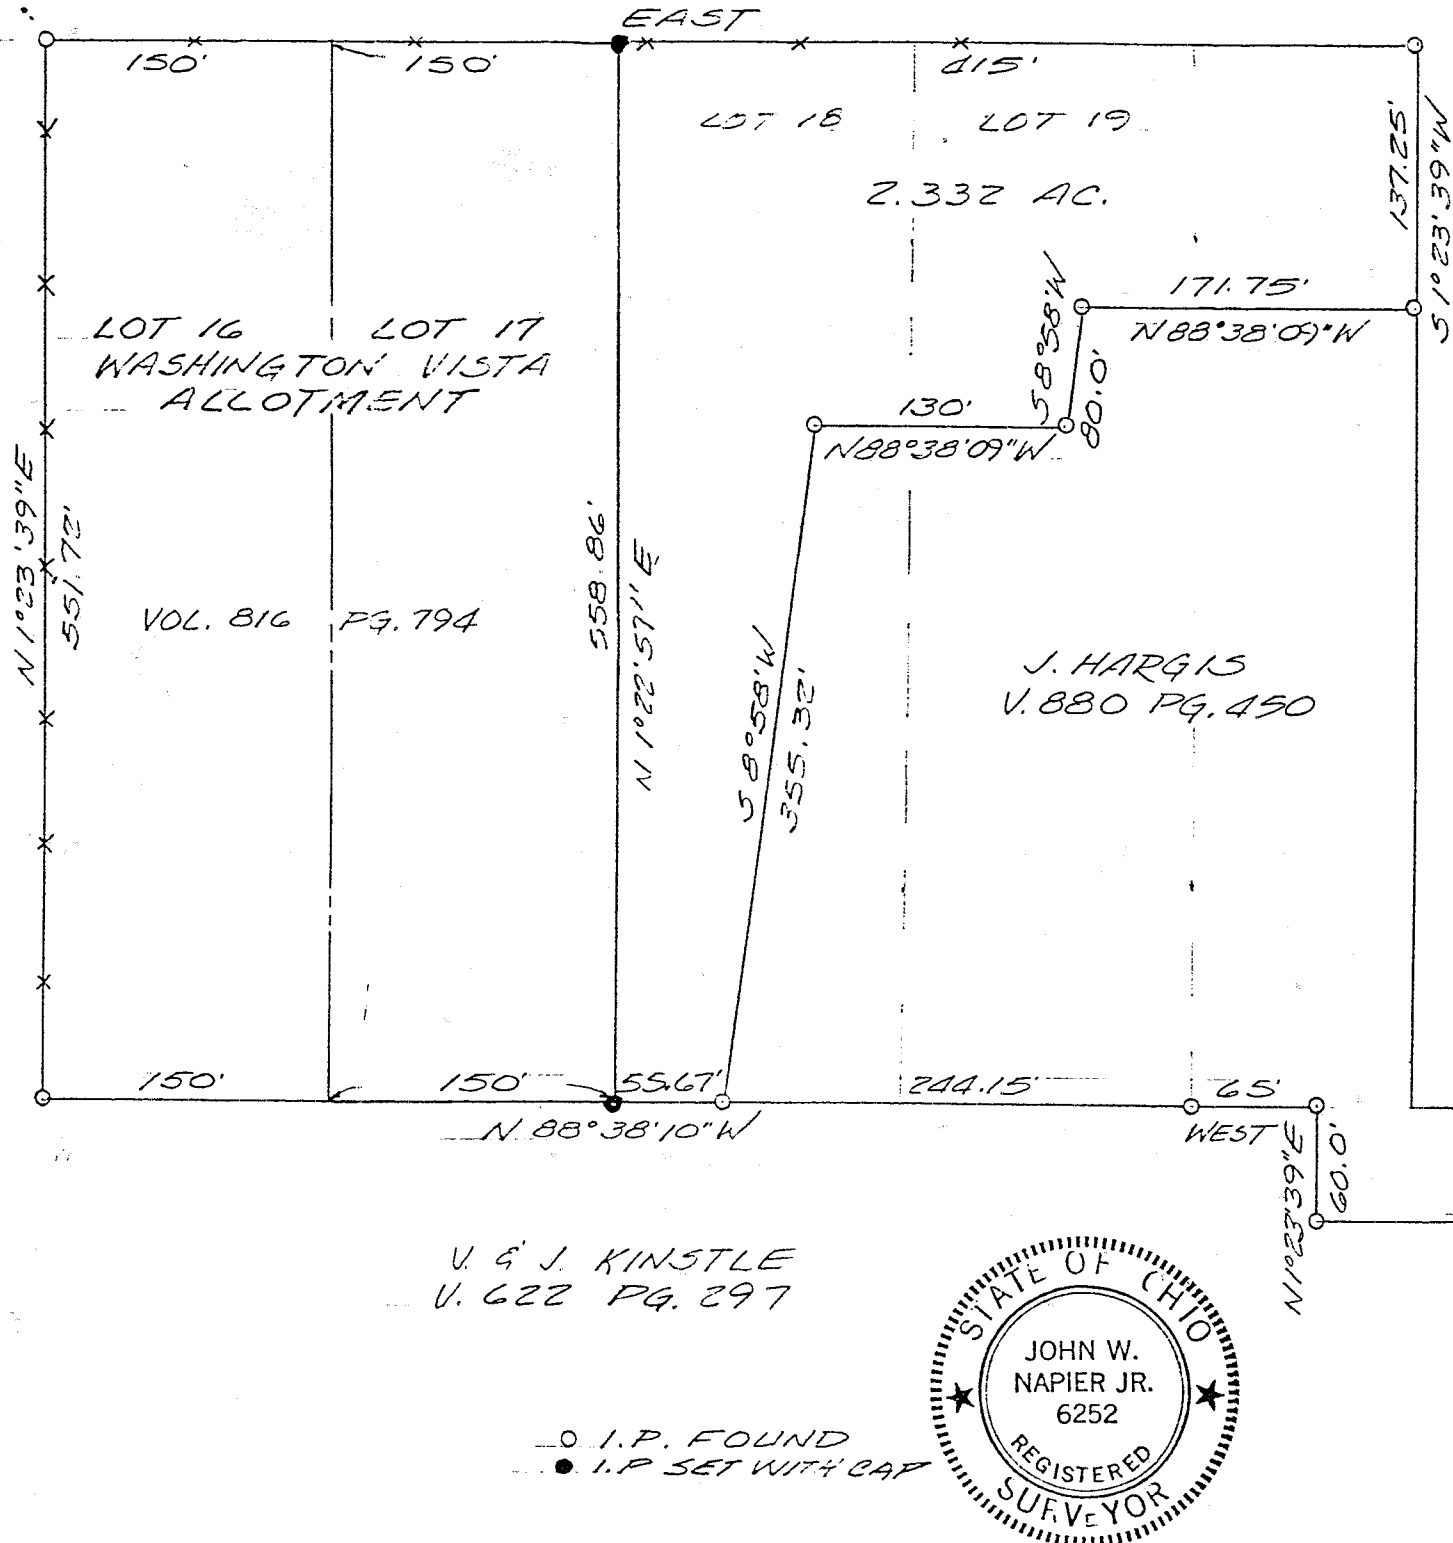



PT. SW QTR. SEC. 27
 WASHINGTON TWP. (T-20, R-18)
 RICHLAND COUNTY OHIO
 ALSO
 PART LOT 18 & 19 WASHINGTON
 VISTA ALLOTMENT

LOT 18 =	1.354 AC
LOT 19 =	0.614 AC
PT SW QTR. SEC 27	0.364
TOTAL	2.332 AC.

J. HARGIS
 V. 880 PG. 450

V. & J. KINSTLE
 V. 622 PG. 297

○ I.P. FOUND
 ● I.P. SET WITH CAP

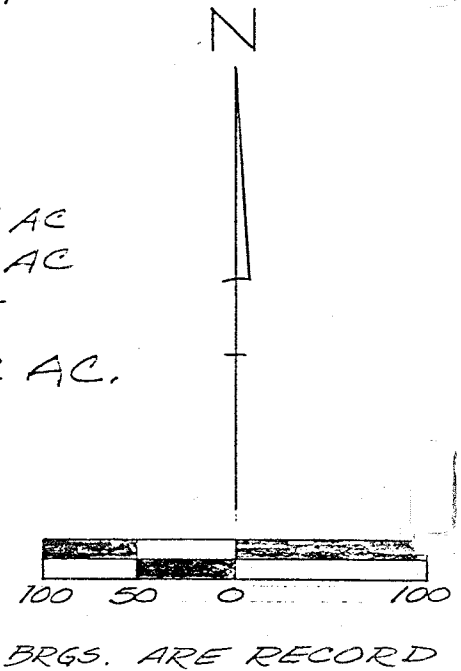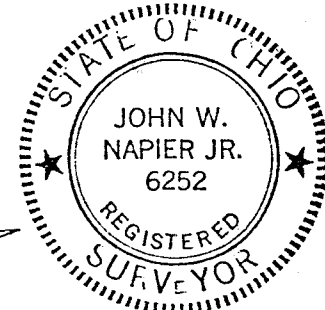

John W. Napier Jr.
 JOHN W. NAPIER, JR.
 REG. SURVEYOR # 6252

SECOR. OF SW
 QTR. OF SEC 27
 882'

S. LINE SEC. 27 WEST

H-278