



H-370

H-370

BOUNDARY AND MORTGAGE SURVEY FOR  
MAYER MORTGAGE CORPORATION &  
MIDLAND TITLE AGENCY OF MANSFIELD  
P.PRT OF OUTLOT 1, CITY OF SHELBY, RICHLAND COUNTY, STATE OF OHIO.

Scale 1" = 20' Date 2-17-97 P.B. 7 P.10 O.R. 485 P.586 Drawn By S.W.V

FOR: MARK AND MARGARET HOWARD

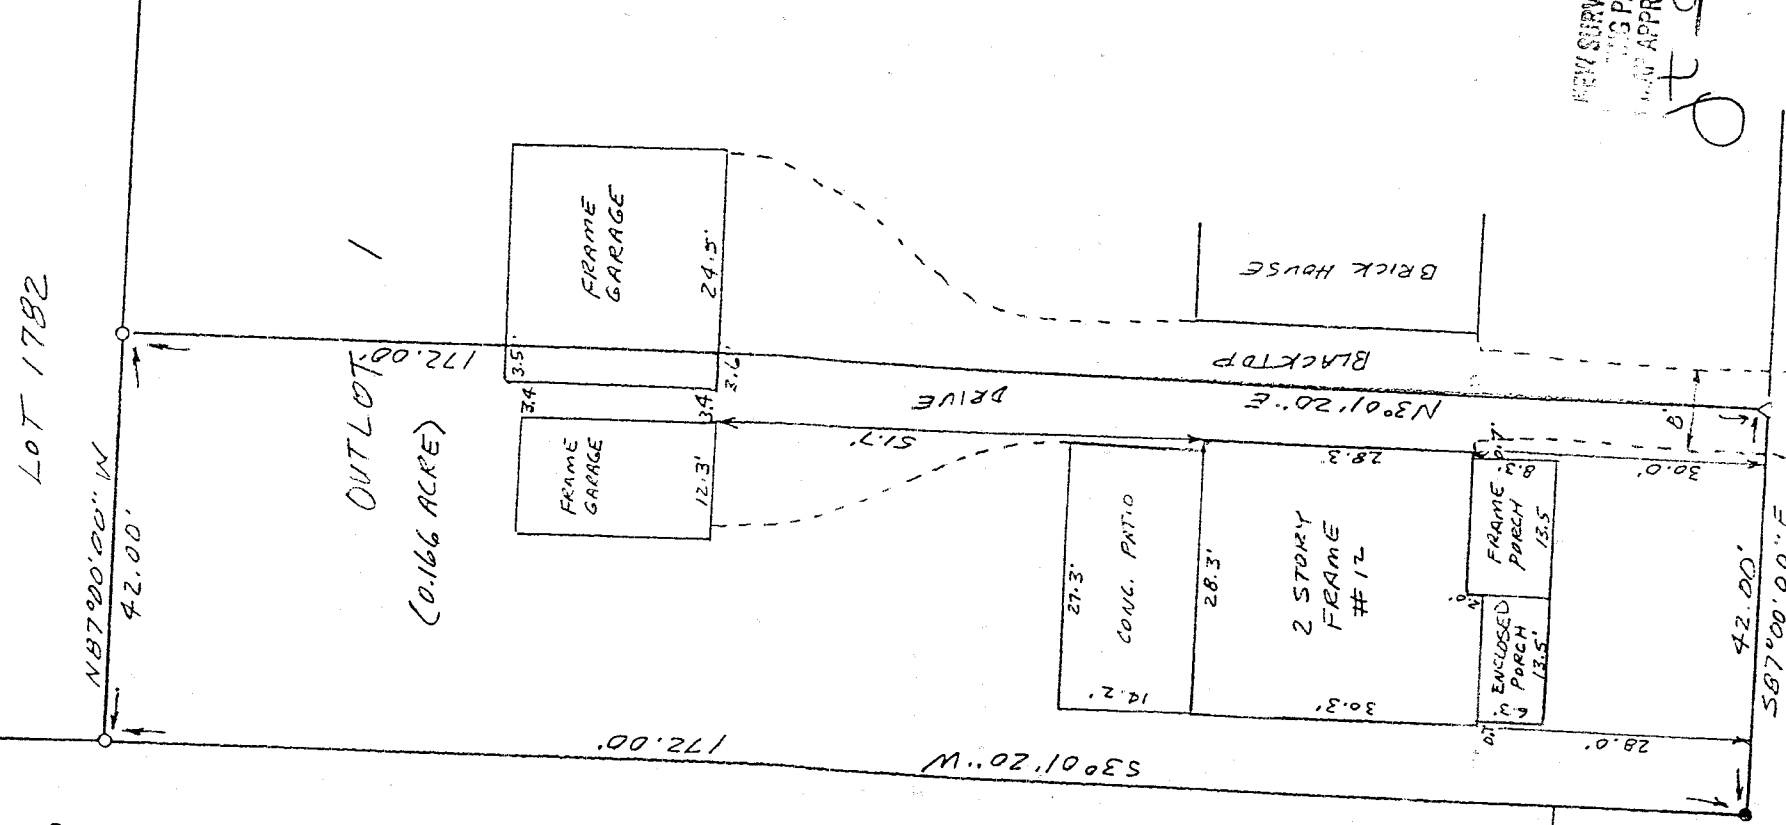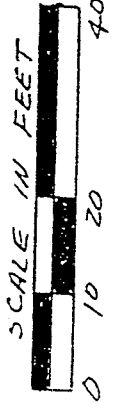


LOT 1782

OUTLOT 1  
(0.166 ACRE)

LOT  
111B

LEGEND

- IRON PIPE FOUND
- △ PK NAIL SET
- 1/2" X 30" IRON PIN SET WITH PLASTIC CAP

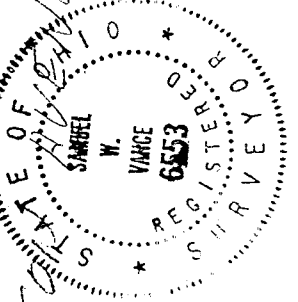

WILSON AVENUE (50')

NEW SURVEY  
THIS PARCEL  
HAS BEEN APPROVED  
DATE 2/24/97

I hereby certify that the foregoing drawing was prepared from an actual survey of the premises.

James W. Vance  
Registered Surveyor No. 6553

VANCE SURVEYING

LAND SURVEYING  
29 Clinton Road, Mansfield, Ohio 43050

BEARINGS ASSUMED