



FRED LASUSA


PART OF THE SOUTHEAST QUARTER, SECTION SIXTEEN (16)  
TOWNSHIP TWENTY-TWO (22), RANGE NINETEEN (19)  
JACKSON TOWNSHIP, RICHLAND COUNTY, OHIO

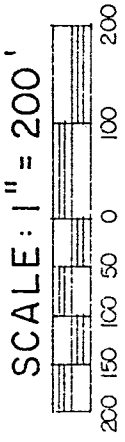

BEARINGS ARE BASED ON STATE OF OHIO RIGHT-OF-WAY PLANS.

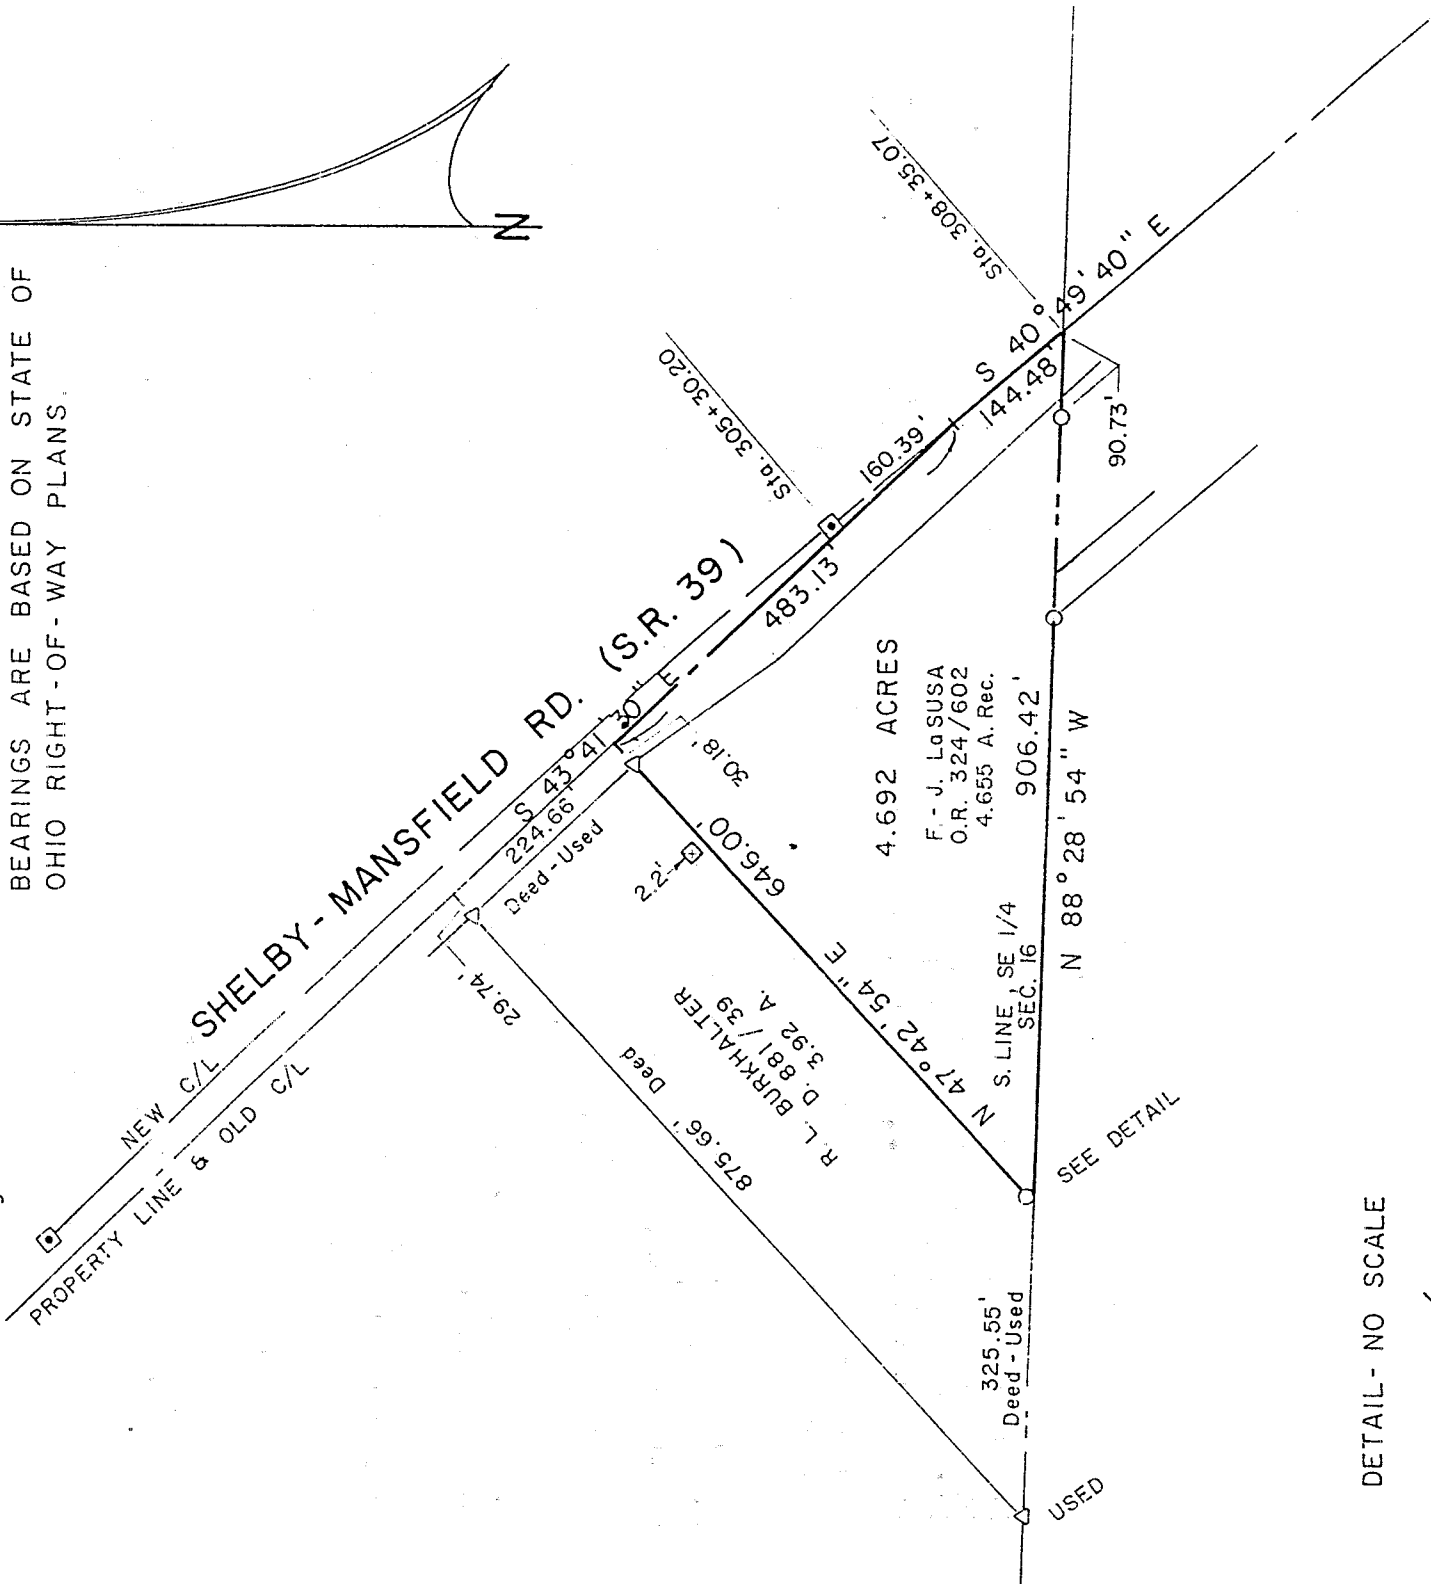


DETAIL - NO SCALE

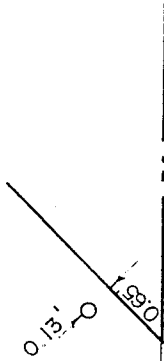

LEGEND

- IRON PIPE FOUND
- △ IRON PIN FOUND
- ◻ MONUMENT BOX FOUND
- ⊠ WOOD FENCEPOST FOUND

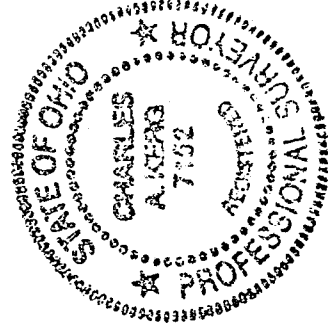

NEW SURVEY OF EXISTING PARCEL TAX MAP APPROVED  
EAKS 5-12-97 INITIAL DATE

PREPARED BY

KERG SURVEYING

*Charles A. Kerg*

CHARLES A. KERG

REGISTERED OHIO SURVEYOR NO. 7152

DATE: MAY 7, 1997

H-31