


1815

NORTH

● INDICATES PROPERTY CORNERS OF THIS SURVEY WITH IRON PINS SET THEREON.

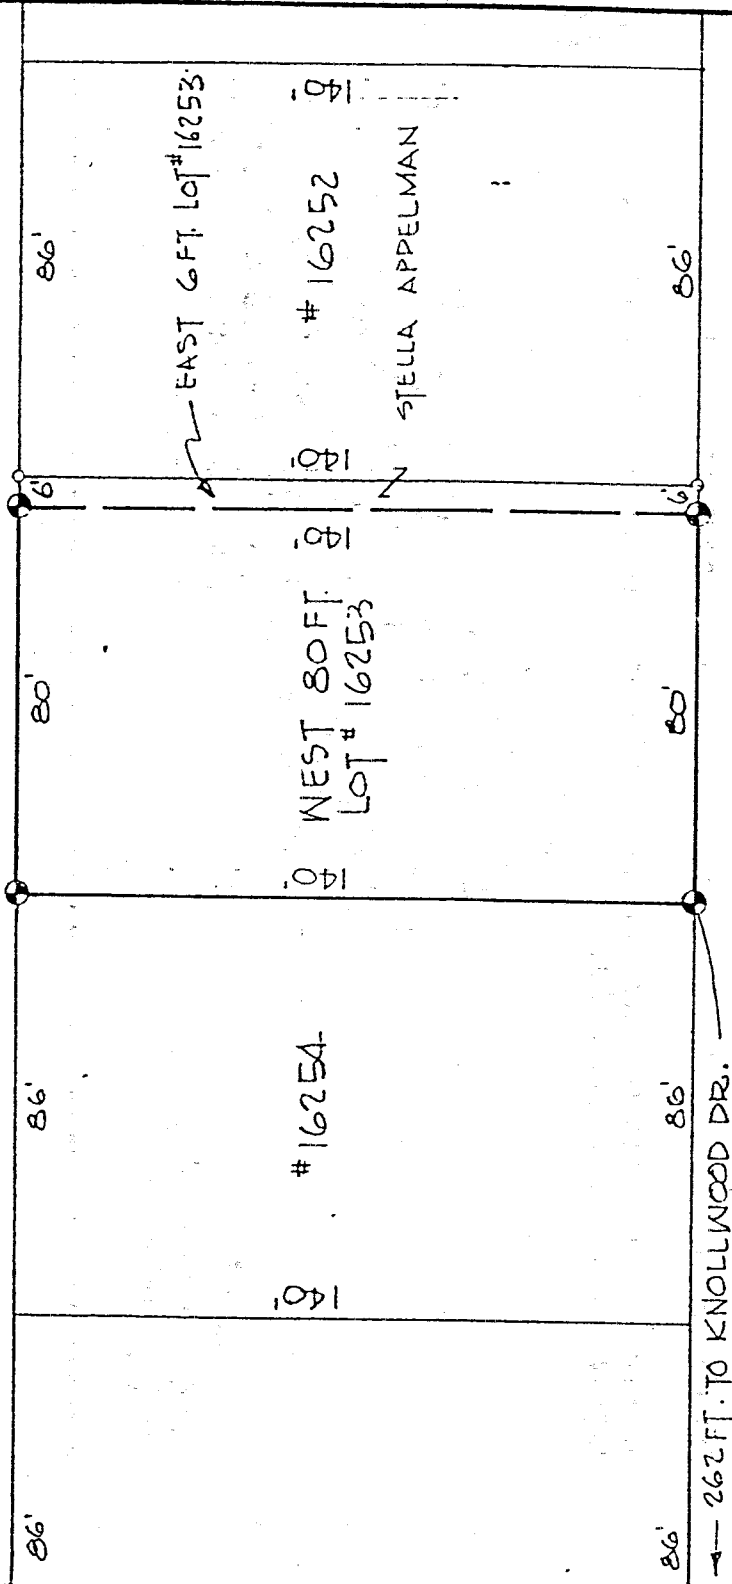

60' R/W SILVER LANE

262 FT. TO KNOLLWOOD DR.


EAST 6 FT. LOT # 16253

● #16254

● WEST 80 FT. LOT # 16253

● #16252

STELLA APPELMAN

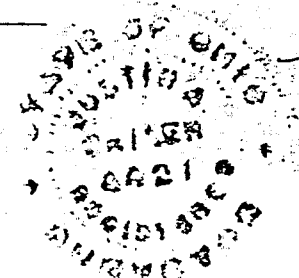

*Justin A. Seiler*

SURVEY BY: JUSTIN A. SEILER  
REG. SURVEYOR #4421

THE SURVEY WAS MADE FOR STELLA APPELMAN AT THE REQUEST OF J. WILLIAMS

SURVEY PLAT

STELLA APPELMAN

WEST 80 FT LOT # 16253  
3 RD WARD  
CITY OF MANSFIELD,  
OHIO

DATE: OCT. 18, 1967  
DRAWING NO.: 67341

SCALE: 1"=40'  
DRAWN BY: SDS

J-187