

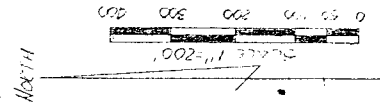


Corrected

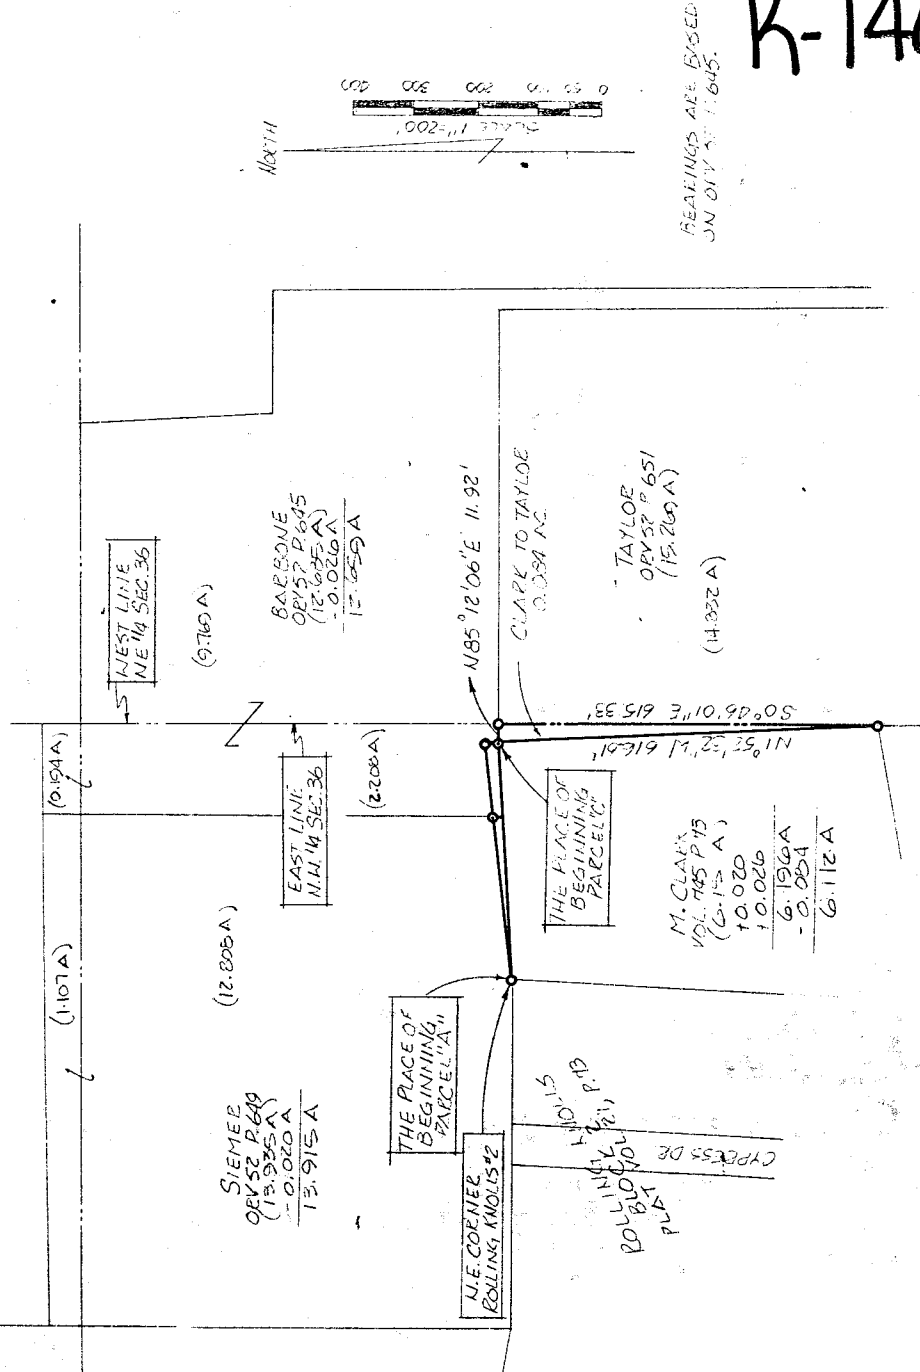

BEARINGS ARE REVIDED ON D.V. 11.645.

# K-140

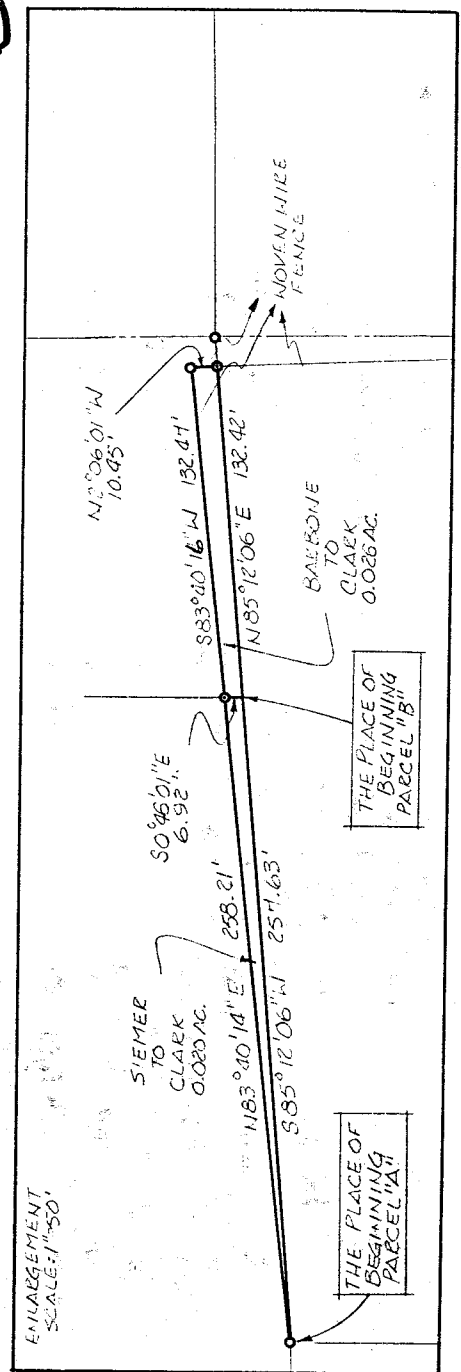

○ 180H PIN FOUND  
 ○ 58" Ø REINFORCING ROD'S WITH I.D. CAPS  
 ○ "SEILER #6869" SET.

*Douglas C. Seiler* 9/27/90  
 DUVY B. DOUGLAS C. SEILER  
 EQ. SURVEYOR #6869  
 1212 NORTH MAIN ST.  
 MANSFIELD, OHIO  
 (419) 525-3644

SURVEY PLAT FOR PROPERTY TRANSFER
BARBONE - TAYLOR - CLARK - SIEMER
PT. N.E. 1/4 SEC. 36 SECTION 36 TWP. 19 S. R. 12 E. T. 19 N. SPRINGFIELD TOWNSHIP RICHLAND COUNTY, OHIO
DATE: SEP. 25, 1990
SCALE: 1"=200'
DRAWN BY: <i>Douglas C. Seiler</i>