


Tim Alexander &
LAWYERS TITLE

DATE: 12-10-52
ORDER: EM-61

MORTGAGE CO. _____ LOT () . J. 6,412 Ac.
 GRANTOR: Tim Alexander _____ CITY OR VILLAGE _____
 GRANTEE: _____ TOWNSHIP: Washington _____
 ADDRESS: _____ COUNTY: Richland _____, OHIO
 SECTION: 12 $\frac{1}{4}$ SE _____ ALLOTMENT _____
 TWP.: 20 R. 18 _____ PLAT BOOK _____ PAGE _____

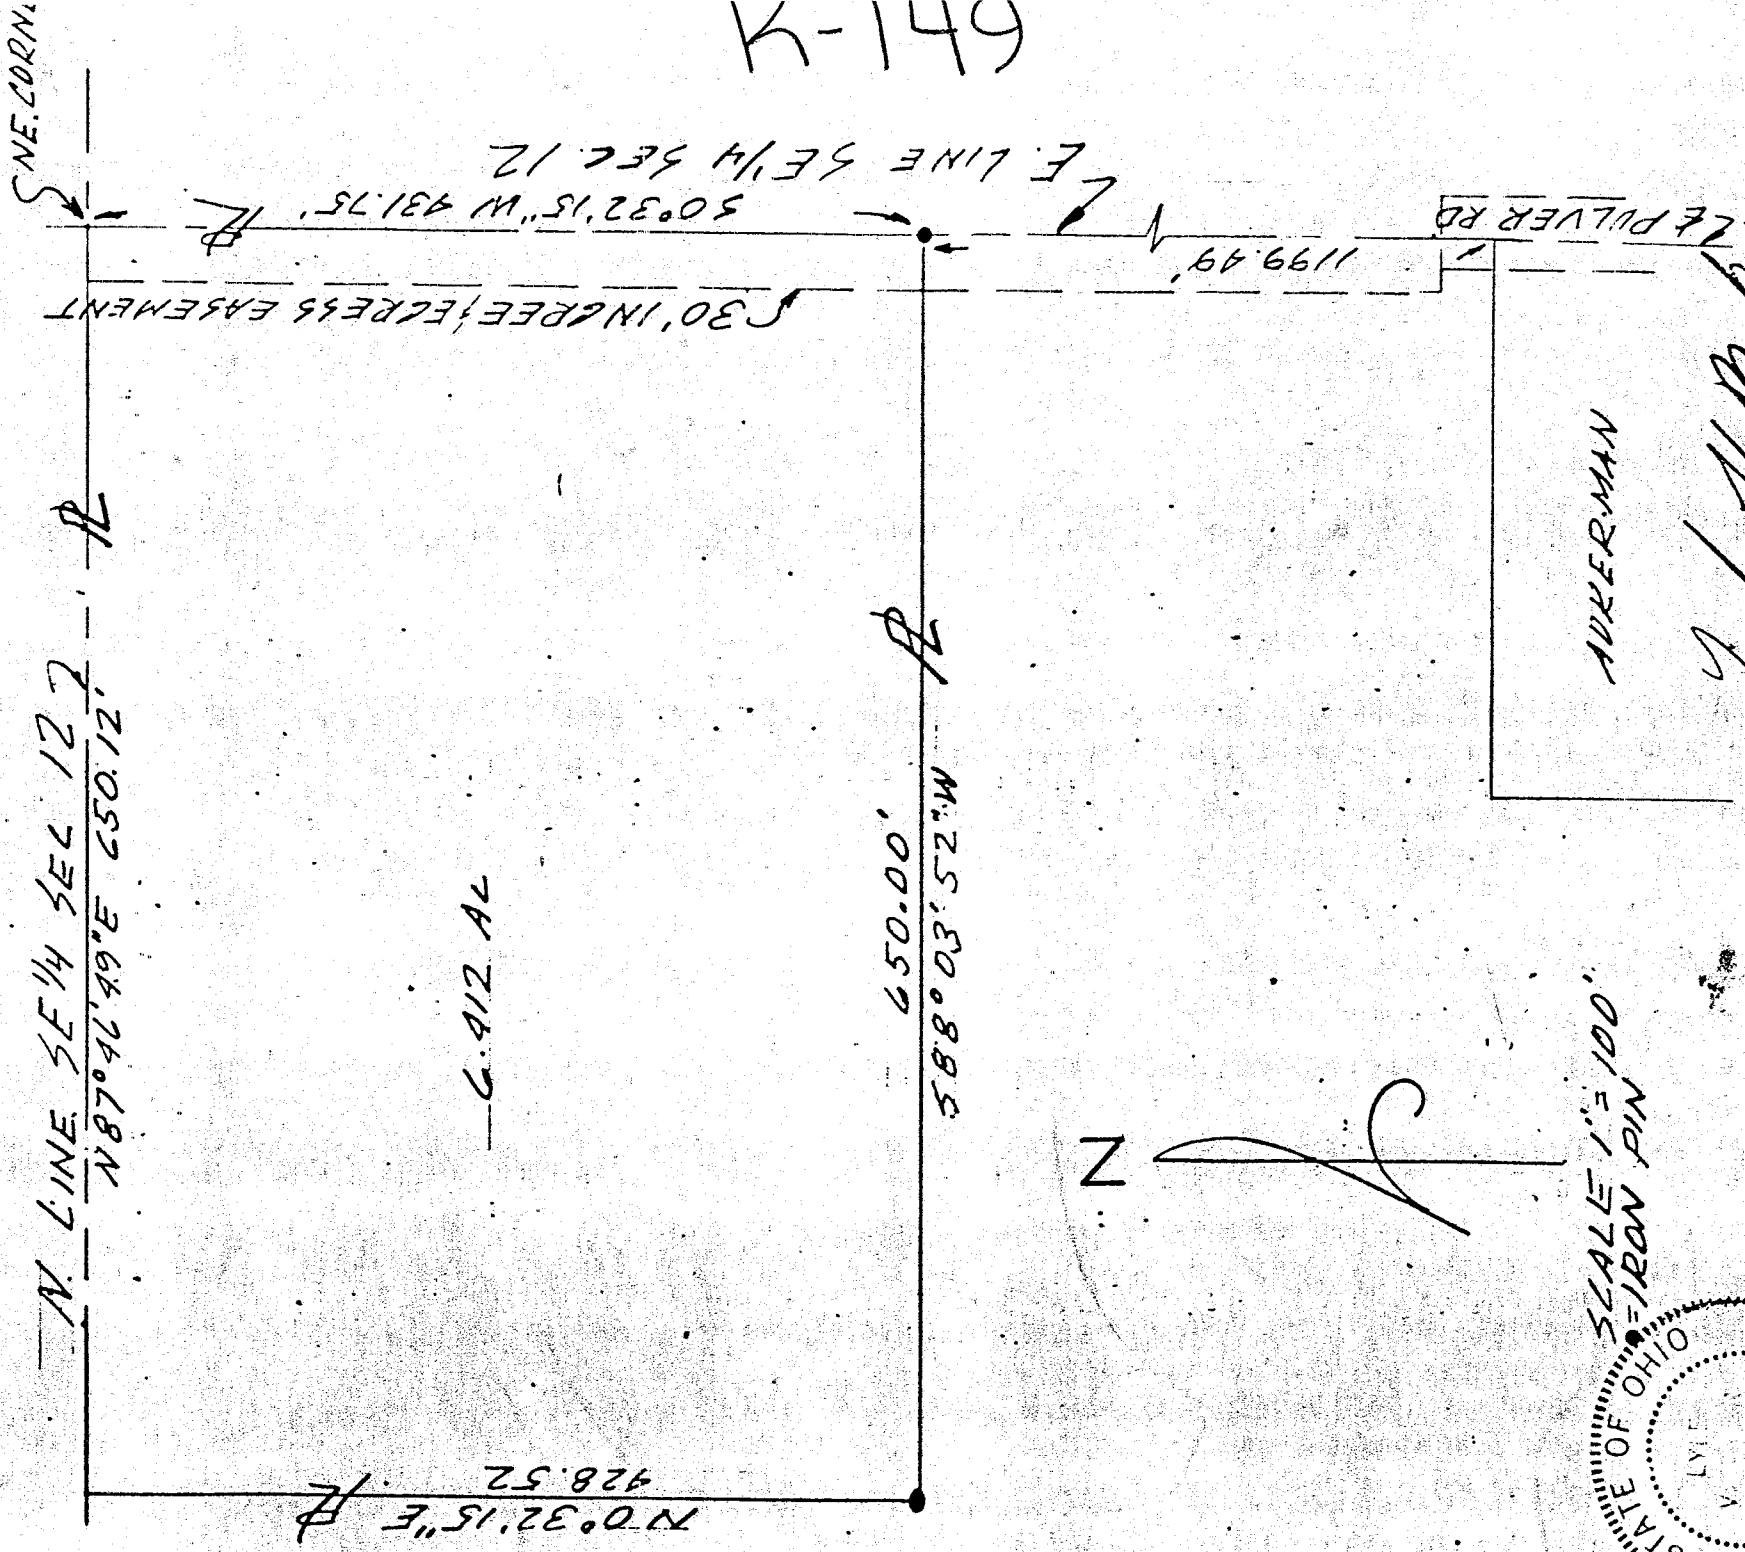

K-149



SCALE 1" = 100'
 IRON PIN



W. V. Baker
 W. V. BAKER, REG. SURVEY NO. 5866

SHAFER, JOHNSTON
 LICHTENWALTER & ASSOCIATES
 SURVEYORS

