

NORTH

SCALE: 1" = 20'
MAY 20, 65
P.D. 70-65

SAXTON RD.

STURGES AVE.

RELOCATED CENTERLINE


LEXINGTON AVE.

PROSPECT ST.


K-281

THE PLACE OF BEGINNING

PART OUTLOT #1
7th WARD
CITY OF MANSFIELD,
OHIO

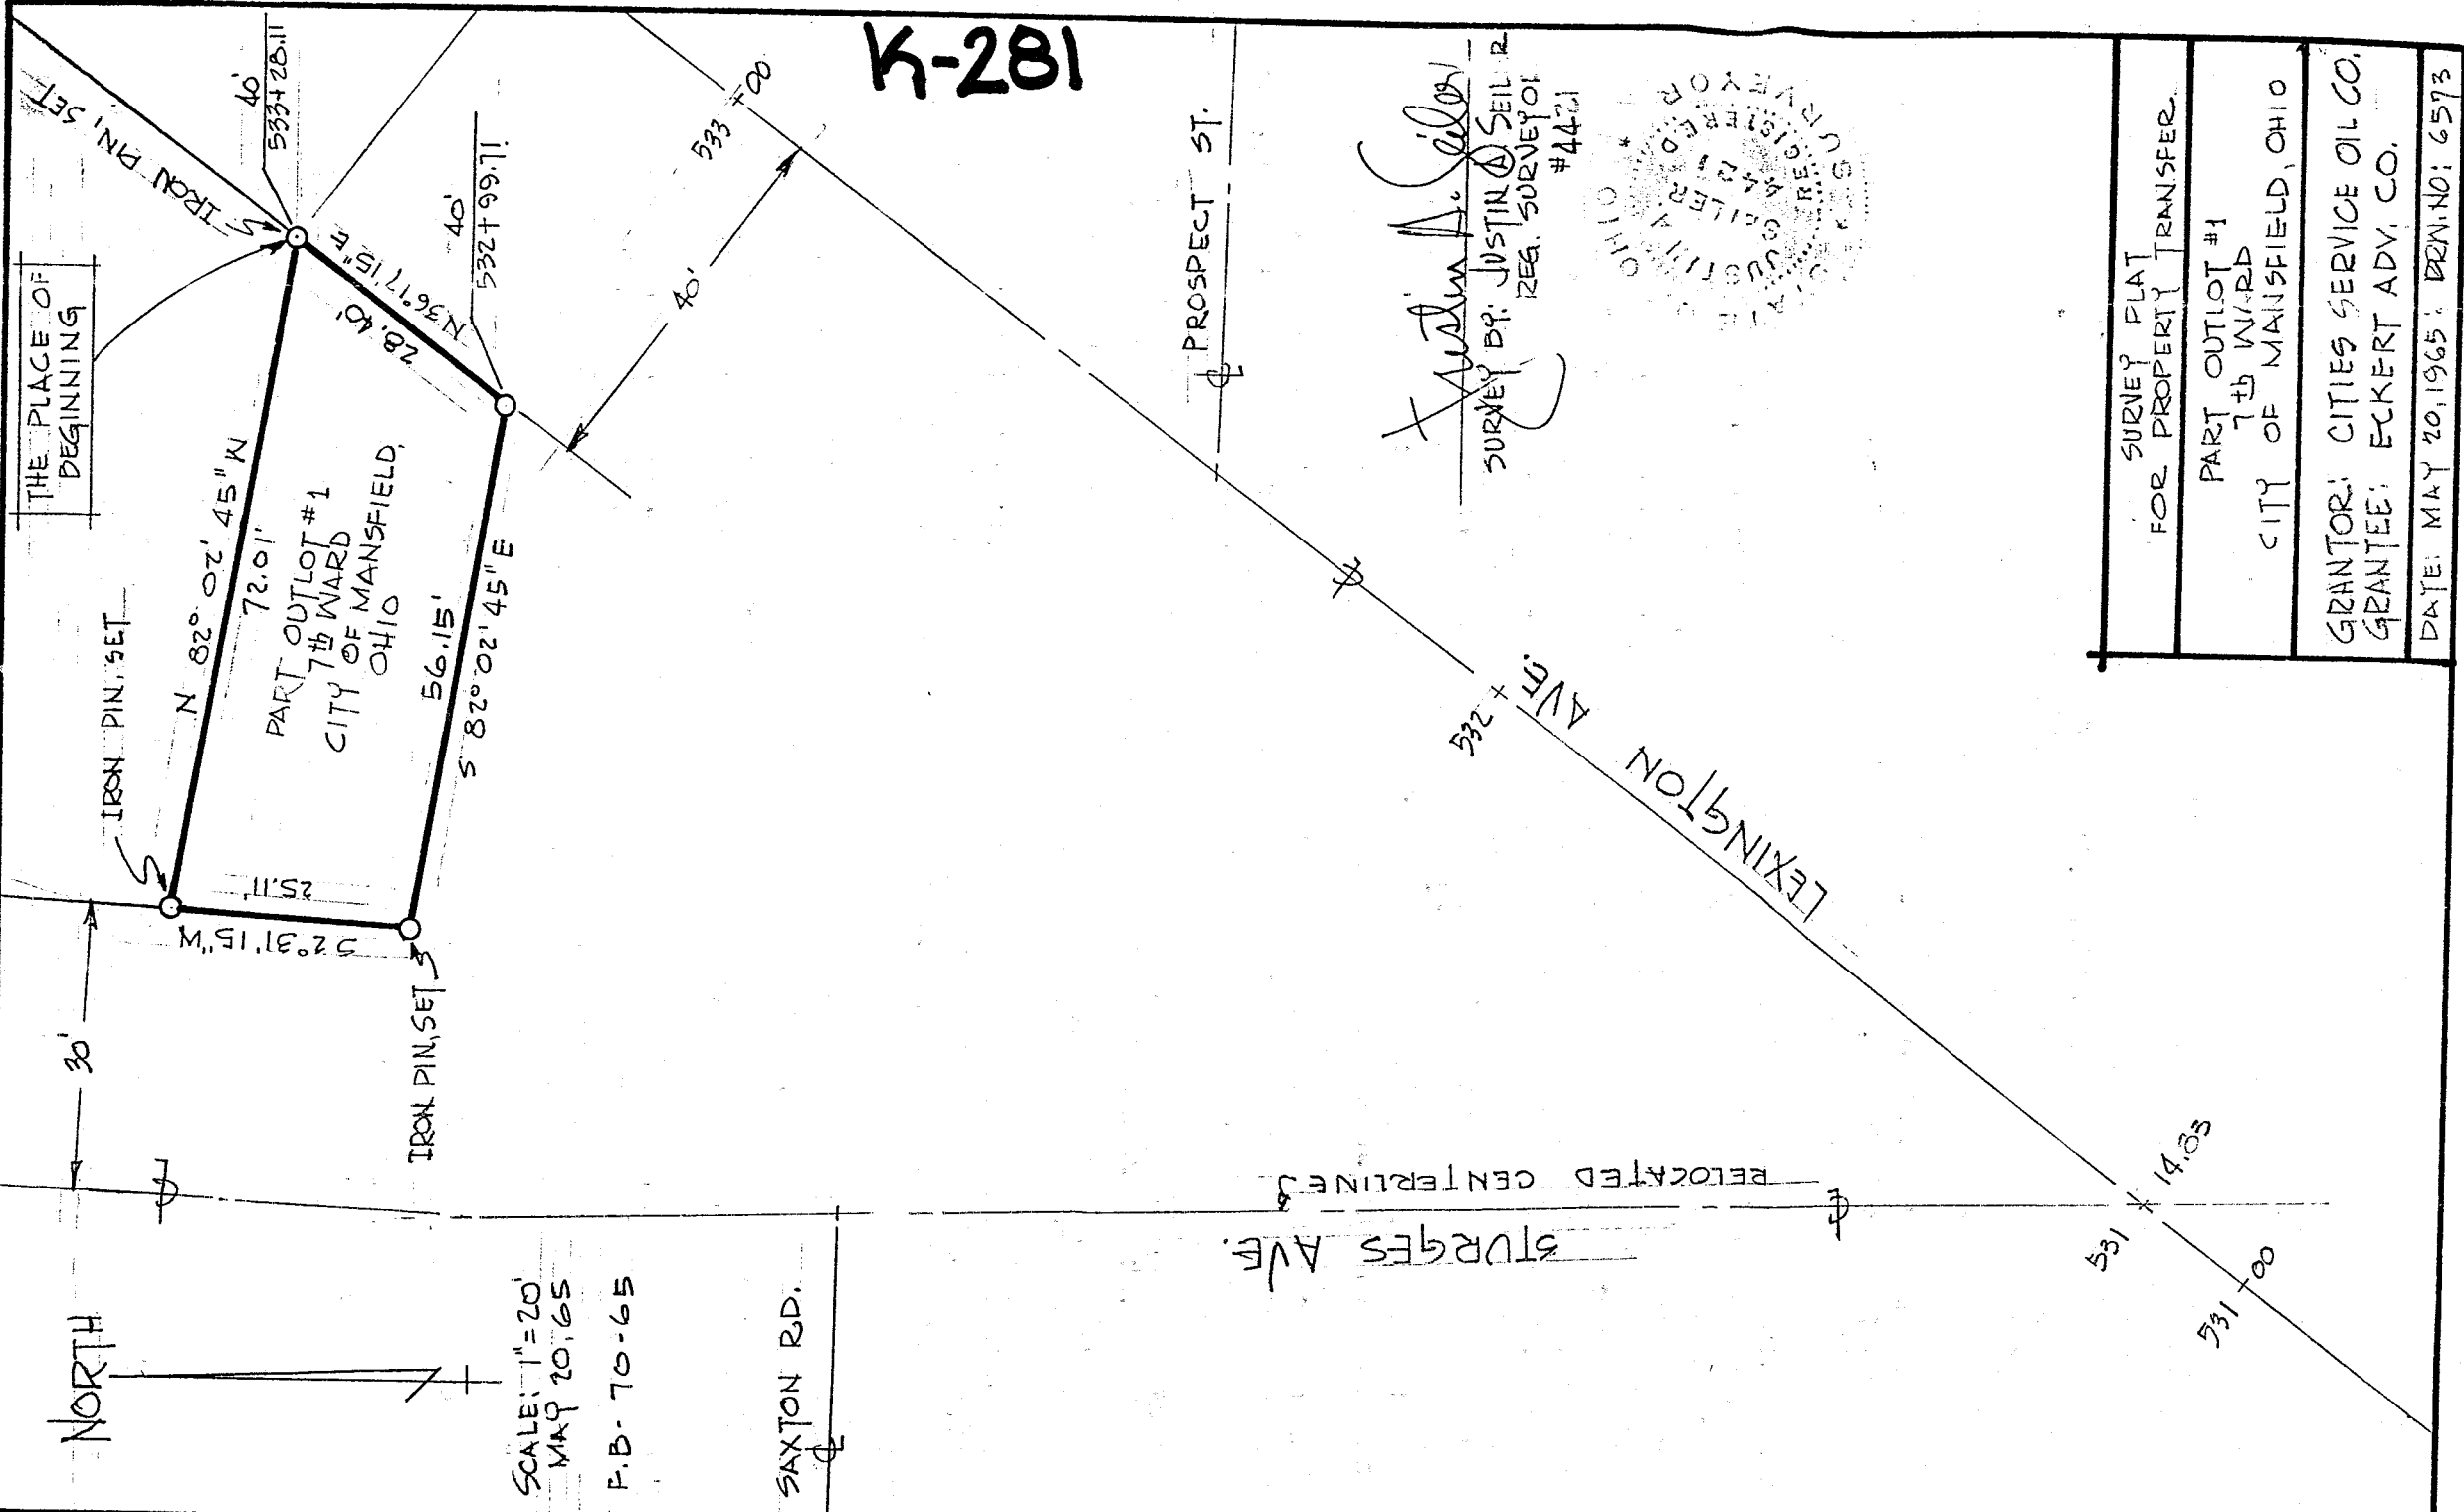

Justin A. Selzer
SURVEY BY: JUSTIN A. SELZER
REG. SURVEYOR
#4421

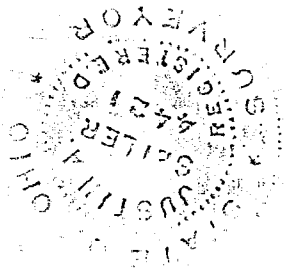

SURVEY PLAT FOR PROPERTY TRANSFER.
PART OUTLOT #1 7 th WARD CITY OF MANSFIELD, OHIO
GRANTOR: CITIES SERVICE OIL CO. GRANTEE: ECKERT ADV. CO.
DATE: MAY 20, 1965; DRAWING NO: 6573