


NORTH



**LEGEND**


- IRON PIN FOUND
- ⊙ IRON PIPE FOUND
- ⊗ 3" SURVEY MARKER SET
- △ RAILROAD SPIKE SET
- ▲ RAILROAD SPIKE FOUND
- ⊗ 5/8" IRON PIN SET WITH CAP STAMPED "CRAIG 8195"

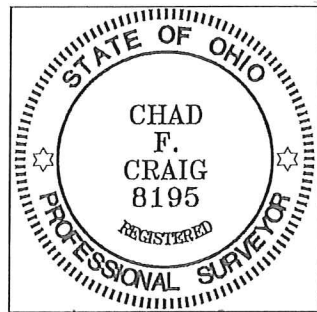

*Chad F. Craig*

SURVEY BY: CHAD F. CRAIG P.S. #8195  
 for SEILER & CRAIG SURVEYING INC.  
 270 PARK AVENUE WEST  
 MANSFIELD, OHIO 44902  
 (419) 525-3644  
 EMAIL: SEILERANDCRAIG@SEILERANDCRAIG.COM

THIS SURVEY CHEVY CHASE ROAD 60' R/W  
 IS FOR FILE ONLY  
 DWG ONLY  
 KK-48

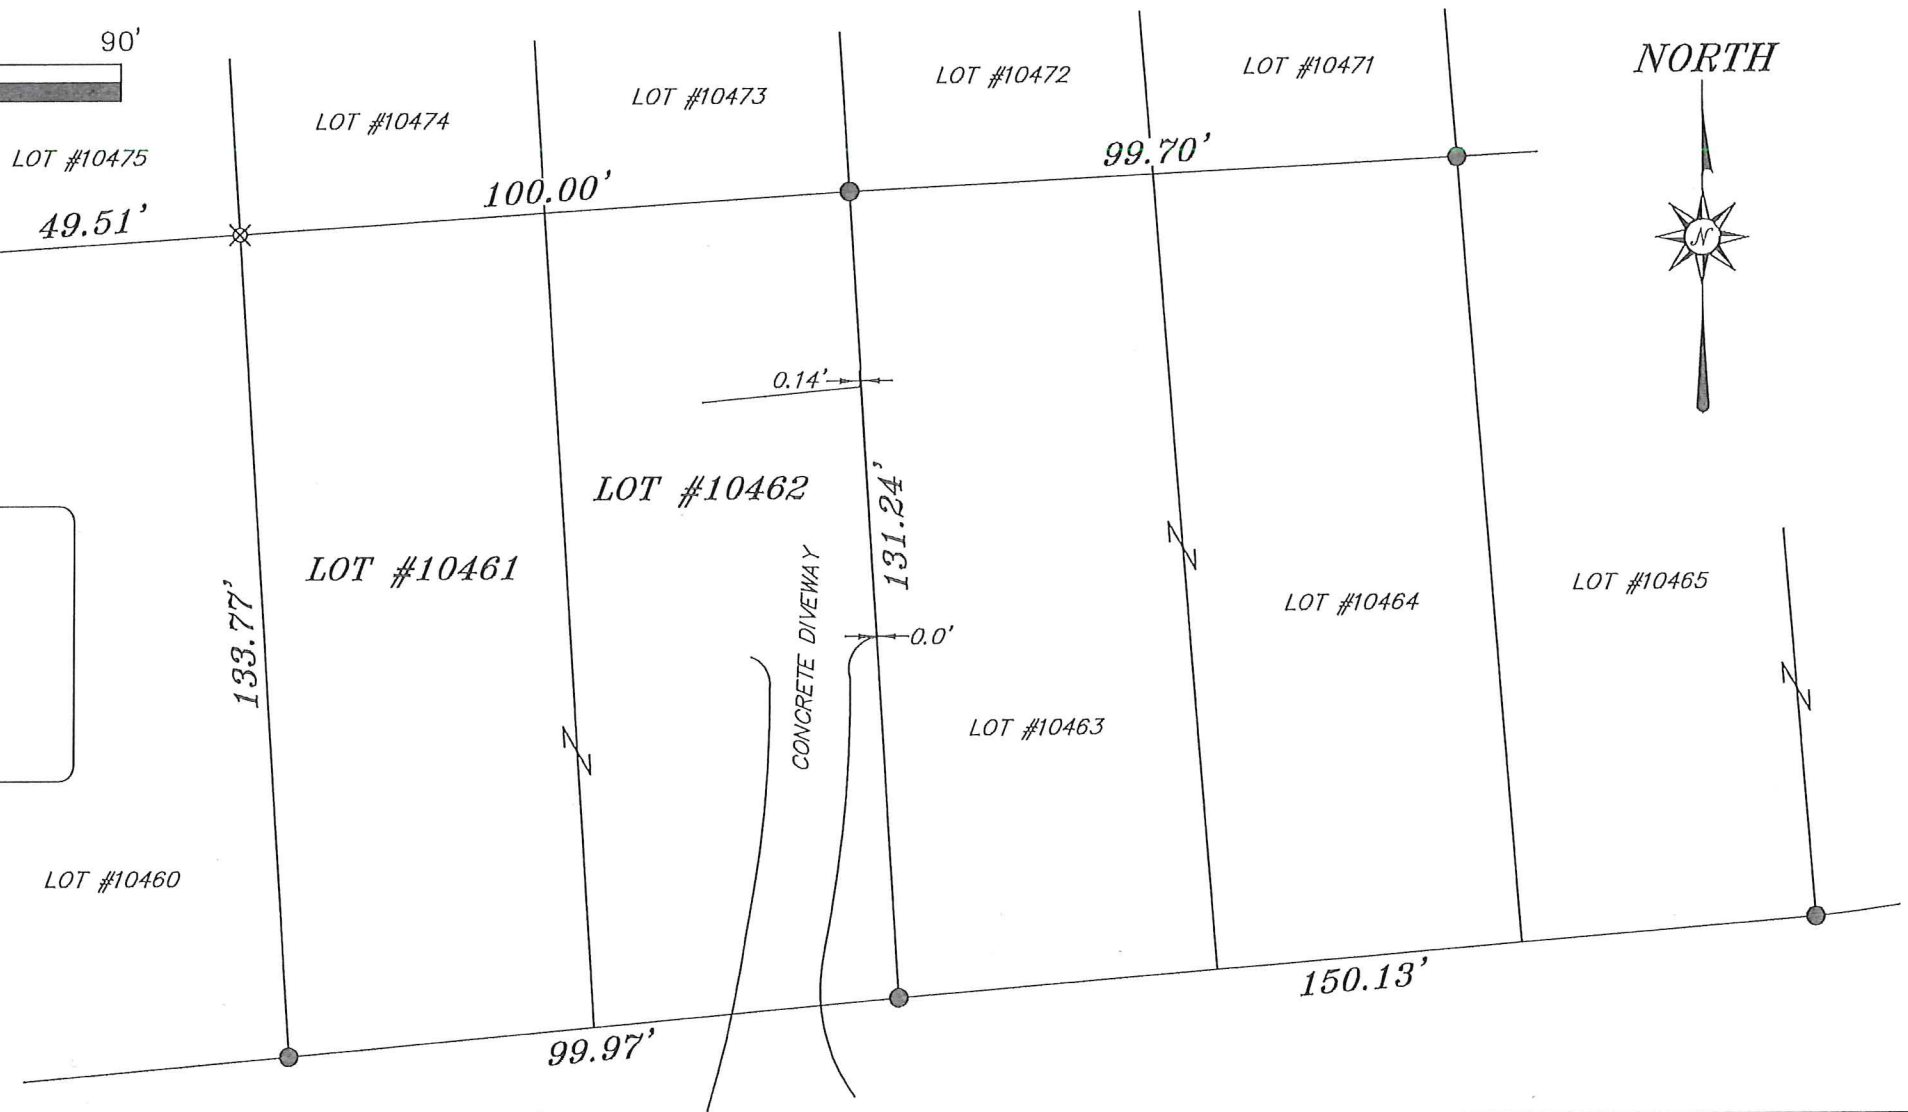

SURVEY PLAT FOR	
KATHIE S. McCRELLIAS	
LOT #10461 AND LOT #10462 CITY OF MANSFIELD RICHLAND COUNTY, OHIO	
DATE: FEBRUARY 23, 2018	SCALE: 1"=30'
CHEVY_CHASE_500	