
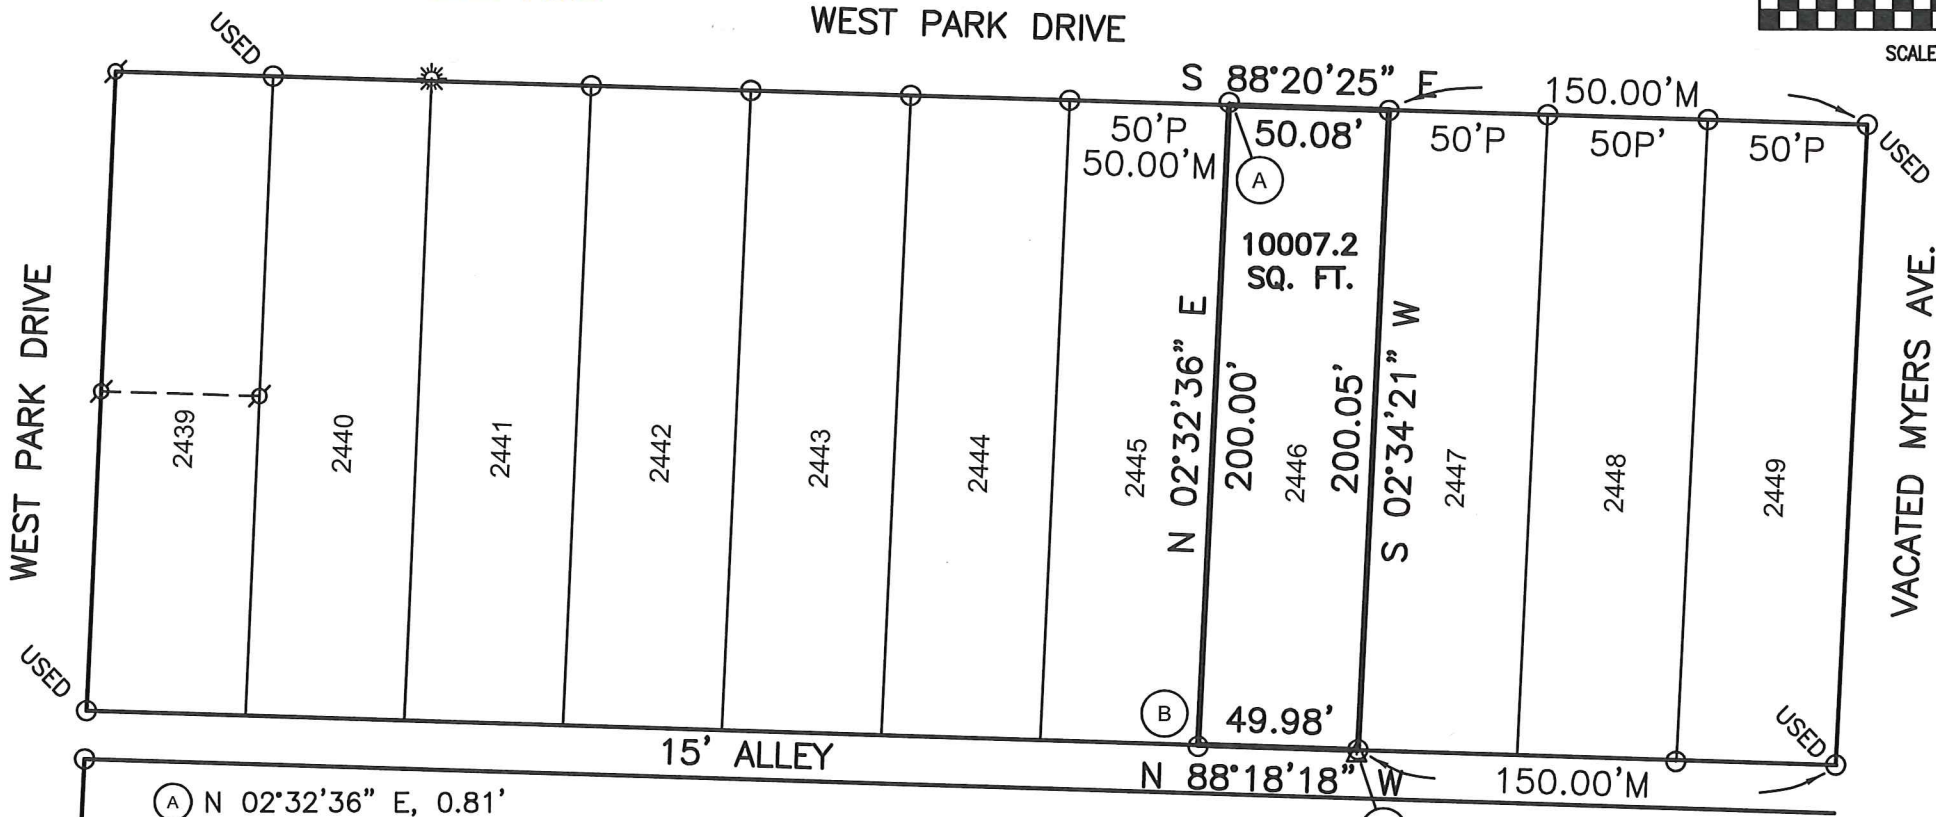


NEW SURVEY
 OF EXISTING PARCEL
 RICHLAND COUNTY
 TAX MAP OFFICE

EAK **6-14-19**
 INITIAL DATE
LL-150

PLAT OF BOUNDARY SURVEY FOR
 CODY D. AND MEGAN M. LUSK

LOT 2446
 CITY OF SHELBY
 RICHLAND COUNTY, OHIO

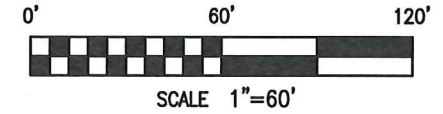

- (A) N 02°32'36" E, 0.81'
- (B) S 02°32'36" W, 0.43'
- (C) S 18°16'44" W, 1.47'

- LEGEND
- AXLE FOUND
 - 5/8" REBAR WITH CAP STAMPED "WEIGLER 7747"
 - 1" IRON PIPE FOUND
 - 1 1/2" IRON PIPE FOUND

BASIS OF BEARINGS
 BEARINGS ARE BASED ON SURVEY FILE Q-103
 OF THE RICHLAND COUNTY TAX MAP RECORDS
 AND ARE USED TO EXPRESS ANGLES ONLY.

REFERENCE MATERIAL
 TAX MAP
 SURVEY FILE Q-103, KK-79

CERTIFICATION: I HEREBY CERTIFY THAT THE
 FOREGOING SURVEY WAS PREPARED FROM ACTUAL
 FIELD MEASUREMENTS IN ACCORDANCE WITH CHAPTER
 4733-37, OHIO ADMINISTRATIVE CODE.

PREPARED BY
 WEIGLER LAND SURVEYING, LTD.

[Signature]
 GARY E. WEIGLER
 OHIO REGISTERED SURVEYOR NO. 7747
 DATE: MAY 8, 2019
 FILE NO. 19008

