

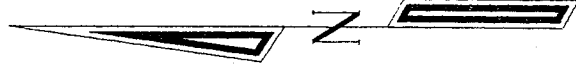


SURVEY PLAT

For Ken Steinman
Part Northeast Quarter, Section 22
Worthington Township, T-21, R-17
Richland County, Ohio

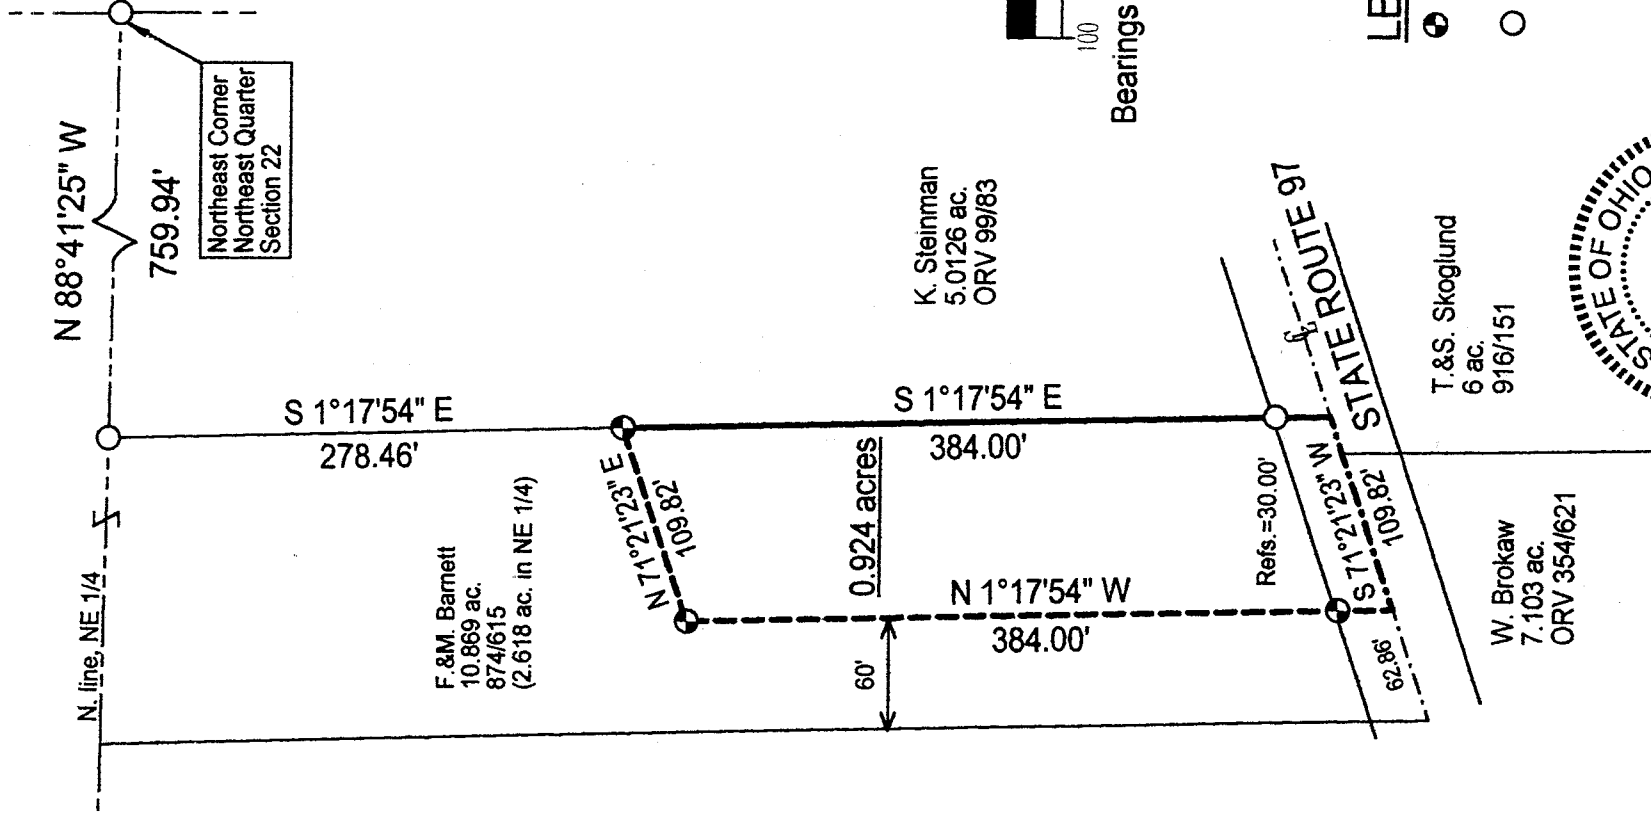


Scale: 1" = 100'

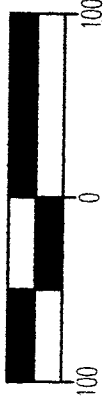

Bearings are based on ORV 99, page 83.

LEGEND

- Iron pin set with cap stamped "CLANCY 7178"
- Iron pin found

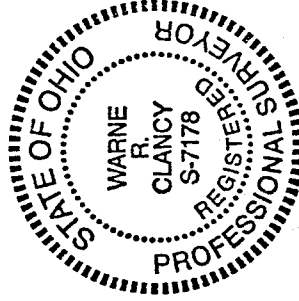

NEW SPLIT
TAX MAP APPROVED
INITIAL DATE
3/20/00

Warne R. Clancy
Warne R. Clancy P.S. #7178

DATE: 3/20/00

JOB NO.: W031700

M-61

SURVEY DESCRIPTION

**Part Northeast Quarter, Section 22
Worthington Township, T-21, R-17
Richland County, Ohio**

Situated in the Township of Worthington, County of Richland, State of Ohio, and being a part of the Northeast Quarter of Section 22 of Township 21, Range 17, more particularly described as follows:

Commencing for the same at an iron pin found marking the northeast corner of said northeast quarter; Thence, North 88 degrees 41 minutes 25 seconds West with the north line of said quarter, a distance of 759.94 feet to an iron pin found marking the northwest corner of an existing 5.0126 acre parcel owned by K. Steinman (ORV 99/83); Thence, South 01 degrees 17 minutes 54 seconds East with the west line of said 5.0126 acres, a distance of 278.46 feet to an iron pin set thereon, the Place of Beginning;

Thence, continuing South 01 degrees 17 minutes 54 seconds East with said west line, passing an iron pin found for reference at 354.00 feet, a distance of 384.00 feet to a point on the centerline of State Route 97;


Thence, South 71 degrees 21 minutes 23 seconds West with said centerline, a distance of 109.82 feet to a point thereon;

Thence, North 01 degrees 17 minutes 54 seconds West, passing an iron pin set for reference at 30.00 feet, a distance of 384.00 feet to an iron pin set;

Thence, North 71 degrees 21 minutes 23 seconds East, a distance of 109.82 feet to the Place of Beginning, containing 0.924 acres according to survey by Warne R. Clancy, Professional Surveyor #7178, on March 17, 2000.

Iron pins set are #5 rebars with caps stamped "CLANCY 7178".

Bearings are based on ORV 99, page 83.

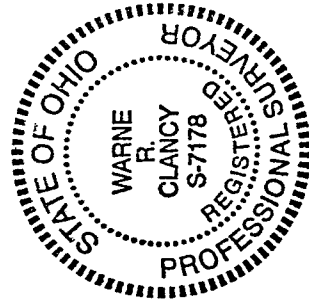

Warne R. Clancy
Warne R. Clancy
Professional Surveyor #7178



M-61