

Murray D. Shaffer  
Edgar R. Johnston  
M. P. Lichtenwalter  
Thomas L. Seitz  
H. D. McClellan  
Robert A. Kerst

SHAFFER, JOHNSTON, LICHTENWALTER & ASSOCIATES  
Surveyors

672 Logan Road  
MANSFIELD, OHIO 44907  
Telephone 419-756-3374


2585 Cleveland Road  
WOOSTER, OHIO 44691  
Telephone 216-345-6377



REPLY TO:

SURVEY FOR  
LAWRENCE B. & DONNA C. ADAMS

DATE 3-27-73  
SCALE 1"=300'  
● = IRON PIN SET  
x = EXIST FENCE

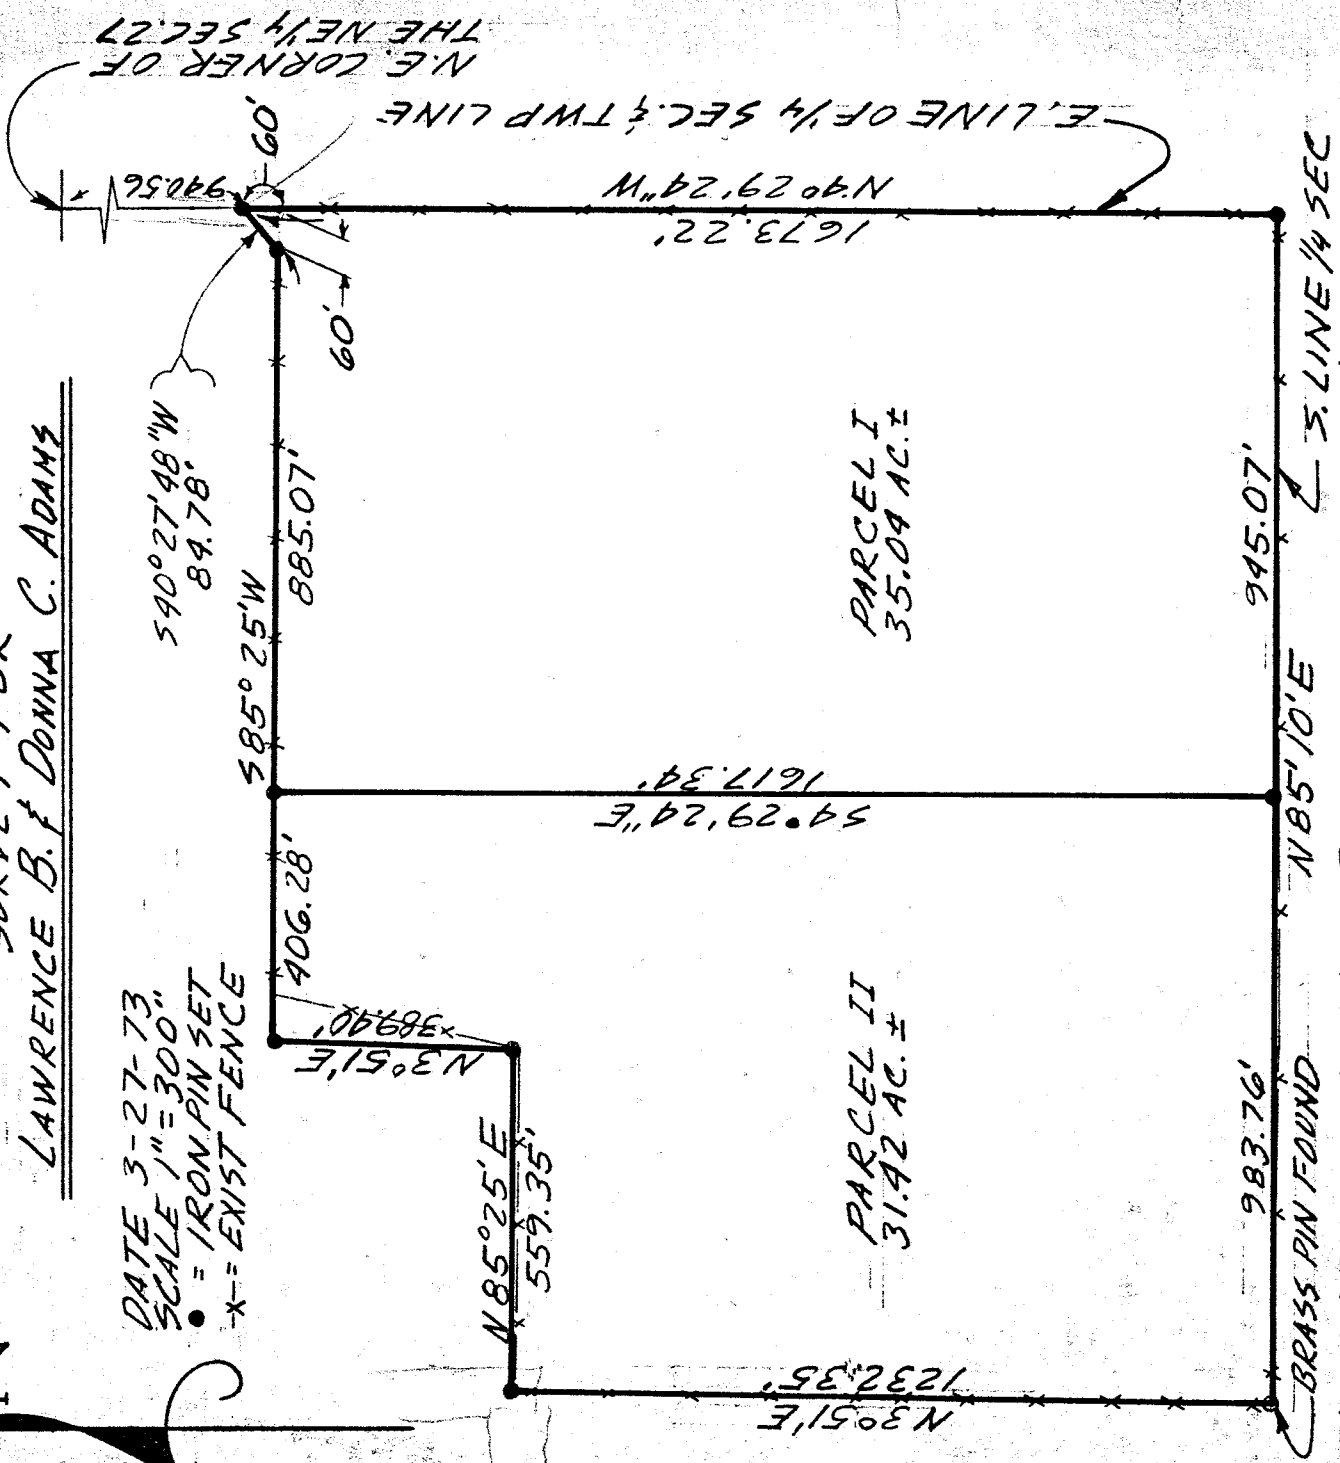

LOCATED IN FRANKLIN TWP  
RICHLAND Co., STATE OF OHIO  
AND PT. OF THE NE 1/4 SEC.  
27, TWP 22, R 18.

*Arthur W. Yanhauer*  
ARTHUR W. YANHAUER  
REG SURVEYOR #4722