


P-60

999.1'

772'

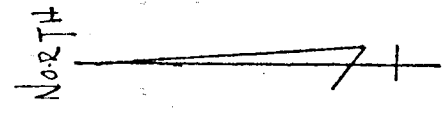


M. LEPPA
15.034 AC

THE WEST LINE OF THE
SW 1/4 SECTION 29

AMOY GANGES RD (CO. HWY 223)

695.1'

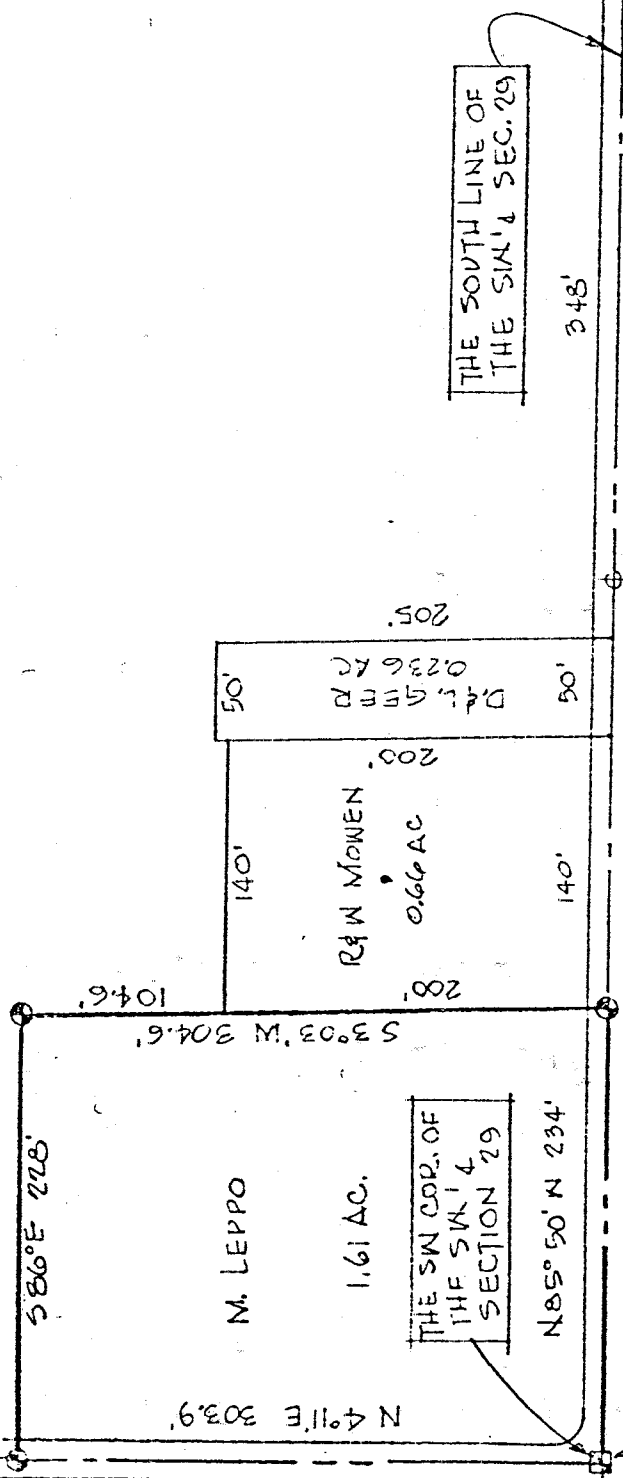

THE PLACE OF BEGINNING

AMOY EAST RD. (CO. HWY. 90)


THIS SURVEY WAS MADE FOR MARGUERITE LEPPA AT THE REQUEST OF DONALD SMITH, ATTORNEY AT LAW.

SURVEY PLAT FOR PROPERTY TRANSFER

M. LEPPA

PT. SW 1/4 SECTION 29; T-22, R-18
FRANKLIN TOWNSHIP
RICHLAND COUNTY, OHIO

DATE: JUNE 15, 1977 SALE: 11-1990
DRAWING NO: 711355

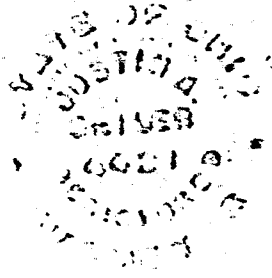

Justin A. Seiler

SURVEY BY JUSTIN A. SEILER
REG. SURVEYOR #1421