


# ROBERT AND IVIARY SHEPPARD




LOTS 33, 34 AND 35, VILLAGE OF GANGES, PLAT VOL. 2\*3, PG. 21  
AND PART OF THE SOUTHWEST QUARTER, SECTION THIRTY-ONE (31)  
TOWNSHIP TWENTY-THREE (23), RANGE EIGHTEEN (18)  
BLOOMINGGROVE TOWNSHIP, RICHLAND COUNTY, OHIO

ORDER NO. - 82433  
TO - LAWYERS TITLE  
INSURANCE CORP.  
LENDER - MET FIRST

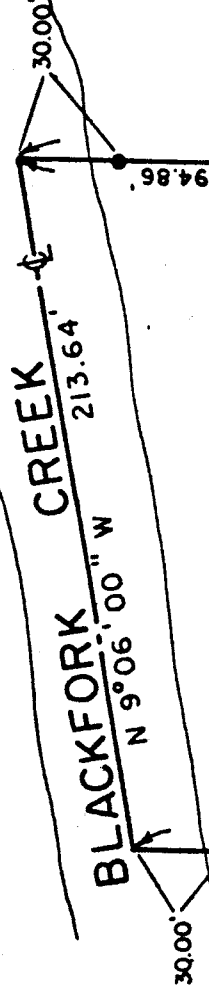

BEARINGS ARE BASED ON  
PLAT VOL 2\*3, PG. 21

H. & L. BOND  
D. 647/289

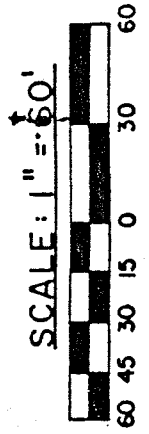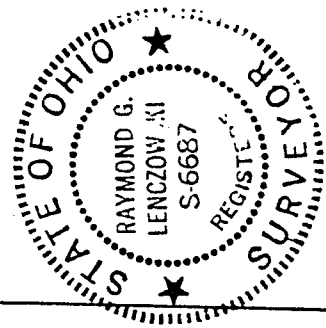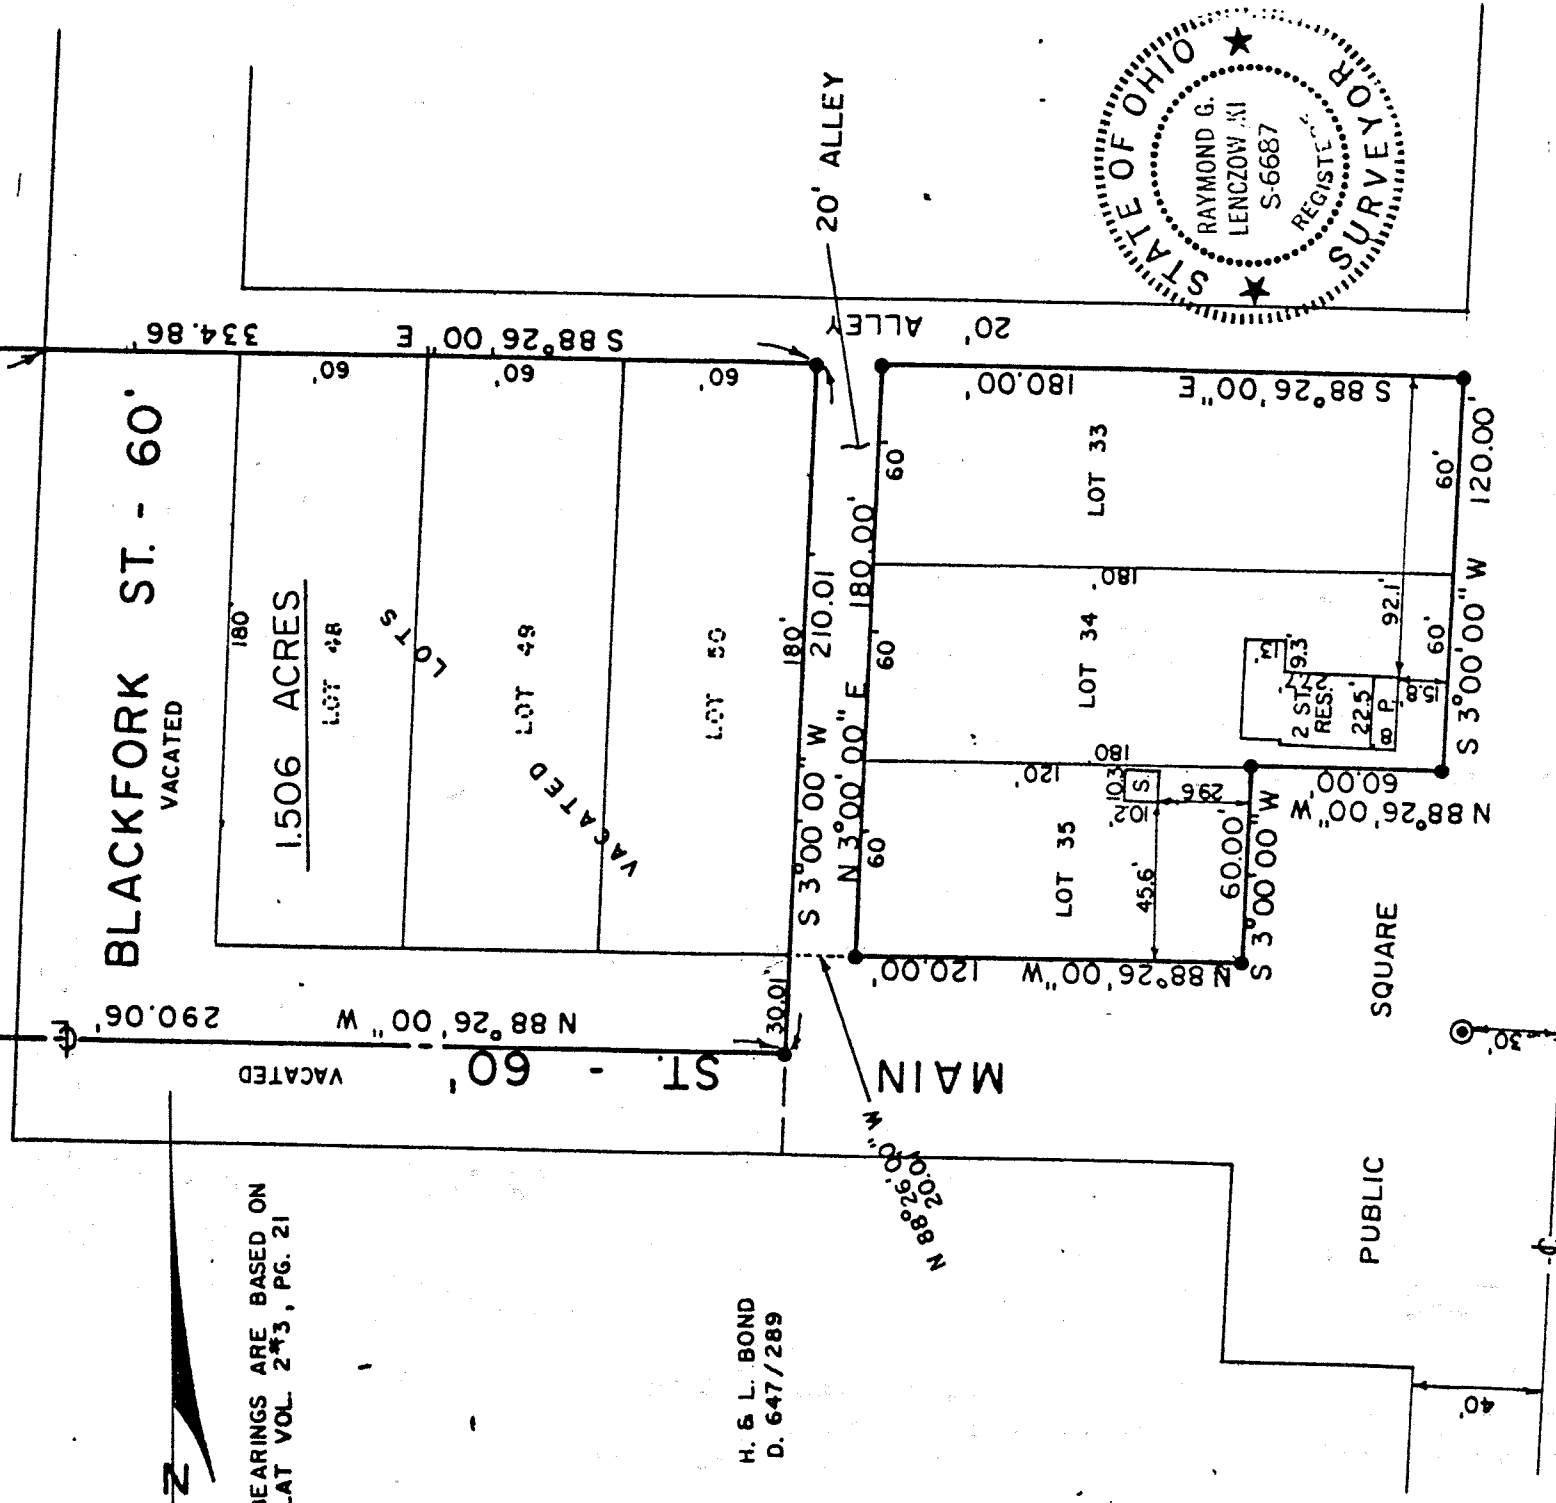

ELEC. & TEL. LINES

PREPARED BY  
F. E. KROCKA & ASSOCIATES

*Raymond G. Lenczowski*

- ◎ - STATE OF OHIO R/W MONUMENT FOUND
- - 5/8" IRON PIN SET WITH CAP STAMPED "6887, 6991"

RAYMOND G. LENCZOWSKI  
REGISTERED OHIO SURVEYOR NO. 6687  
DATE: AUGUST 21, 1986