


P-117

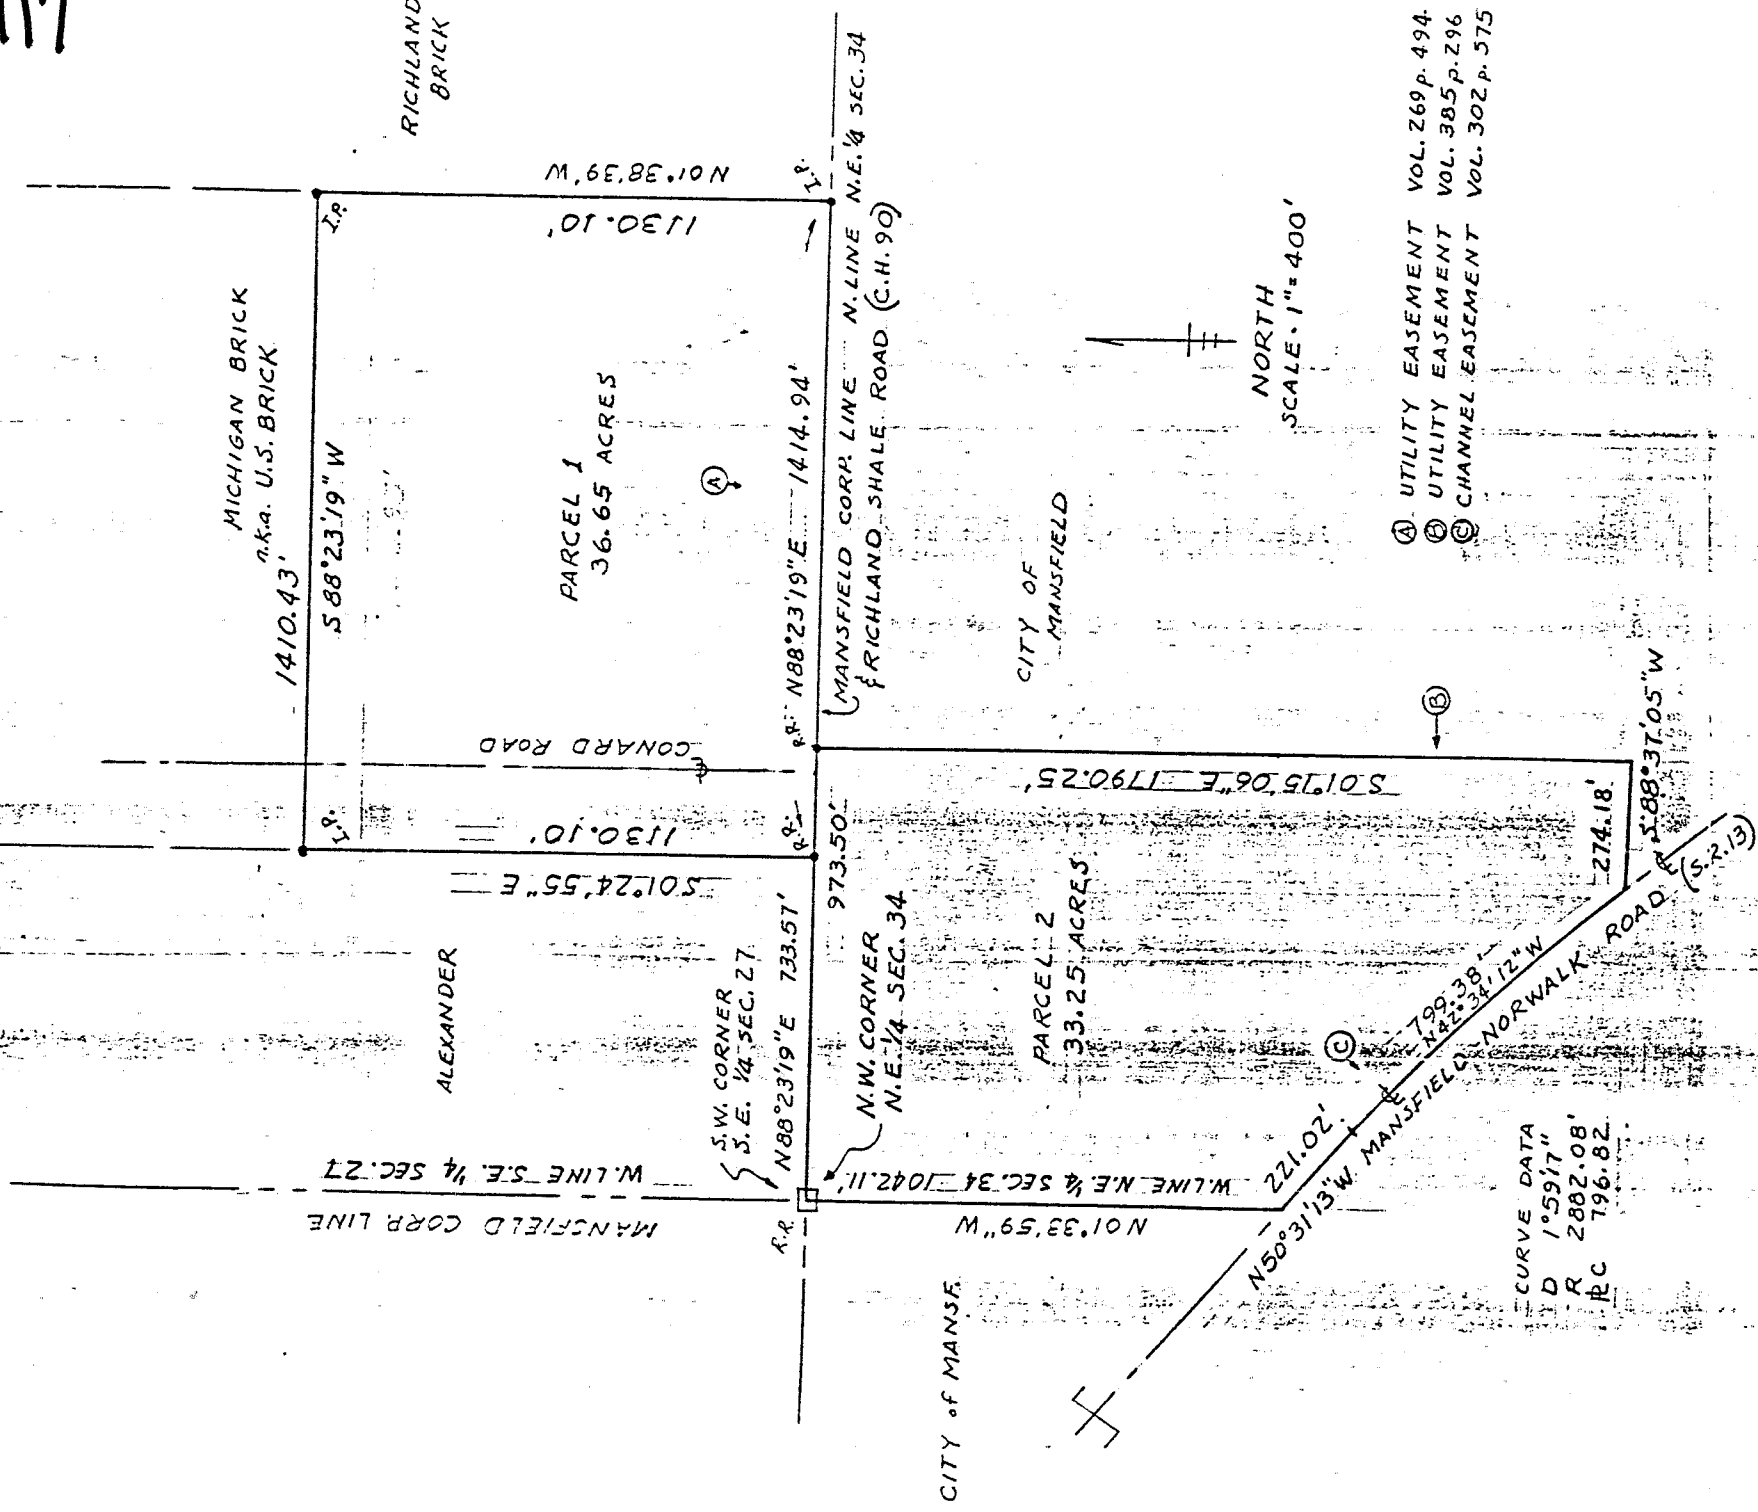

MICHIGAN BRICK
n.k.a. U.S. BRICK

RICHLAND
BRICK

ALEXANDER

M. 6E. 8E. 10 N
1130.10'

1130.10'
S 01° 24' 55" E

PARCEL 1
36.65 ACRES

S.W. CORNER
S.E. 1/4 SEC. 27

N.W. CORNER
N.E. 1/4 SEC. 34

PARCEL 2
33.25 ACRES

CURVE DATA
 D 1° 59' 17"
 R 2882.08'
 PC 796.82'

NORTH
SCALE - 1" = 400'

- (A) UTILITY EASEMENT VOL. 269 P. 494.
- (B) UTILITY EASEMENT VOL. 385 P. 296
- (C) CHANNEL EASEMENT VOL. 302 P. 575

SURVEY PLAT 69.90 ACRES
 FROM U.S. BRICK INC.
 TO CITY OF MANSFIELD
 PARCEL 1: (36.65 ACRES) PART OF
 S.E. 1/4 SEC. 27 T 22 R 18
 FRANKLIN TWP., RICHLAND CO., OHIO
 PARCEL 2: (33.25 ACRES) PART OF
 N.E. 1/4 SEC. 34 T 22 R 18
 CITY OF MANSFIELD
 FRANKLIN TWP., RICHLAND CO., OHIO

James D. Mawhorr
 JAMES D. MAWHORR
 OHIO REG. SURVEYOR NO. 6690
 NOVEMBER 6, 1984

P-117