
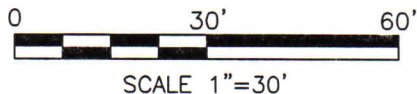


SURVEY FOR: CHRISTSHANDA WEBB

DATE: 7-19-23

JOB NUMBER: MANSFIELD 5075

LOCATION: LOT 5075, CITY OF
MANSFIELD, RICHLAND CO.,
STATE OF OHIO.

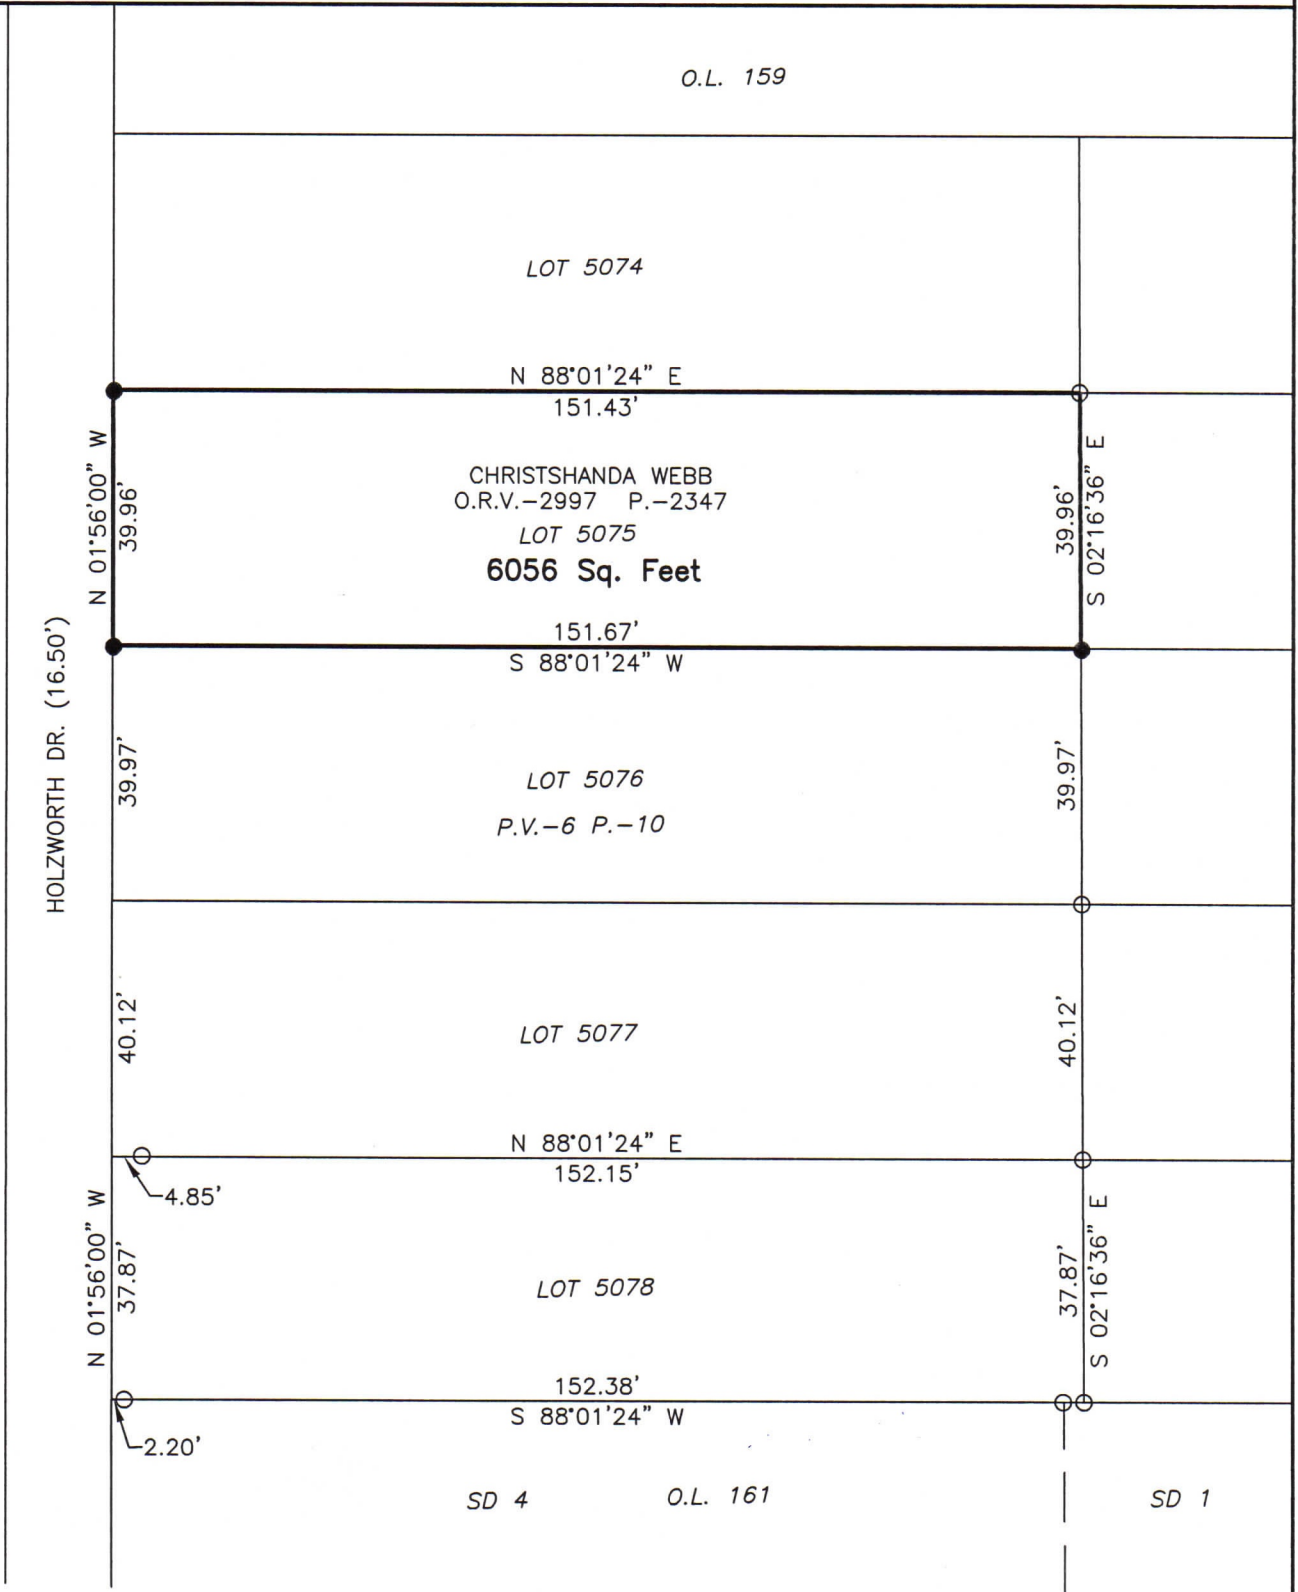

LEGEND

- IRON PIN FOUND
- IRON PIN SET, 5/8" DIA. ROD WITH PLASTIC CAP STAMPED "STEVENS 7052"

Distances shown hereon are expressed in feet and decimal parts thereof.

Basis of bearings: Survey 00-7.

CERTIFICATION: I hereby certify that the foregoing survey was prepared from actual field measurements, in accordance with Chapter 4733-37, Ohio Administrative Code and is correct to the best of my knowledge.

NEW SURVEY
OF EXISTING PARCEL
RICHLAND COUNTY
TAX MAP OFFICE
EAK 8-2-23

INITIAL & DATE
DWG ONLY
PP-204



Roger L. Stevens
Roger L. Stevens, P.S. #7052