


SURVEY FOR: JOHN BRINLEY
 DATE: 10-8-23
 JOB NUMBER: MANS-19674


LOCATION: LOT 19674, CITY OF
 MANSFIELD, RICHLAND CO.,
 STATE OF OHIO.

LEGEND

- IRON PIN FOUND
- IRON PIN SET, 5/8" DIA. ROD WITH PLASTIC CAP STAMPED "STEVENS 7052"

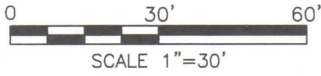

THE PEDIATRIC DEVELOPMENT CENTER INC.
 O.R.V.-2489-228

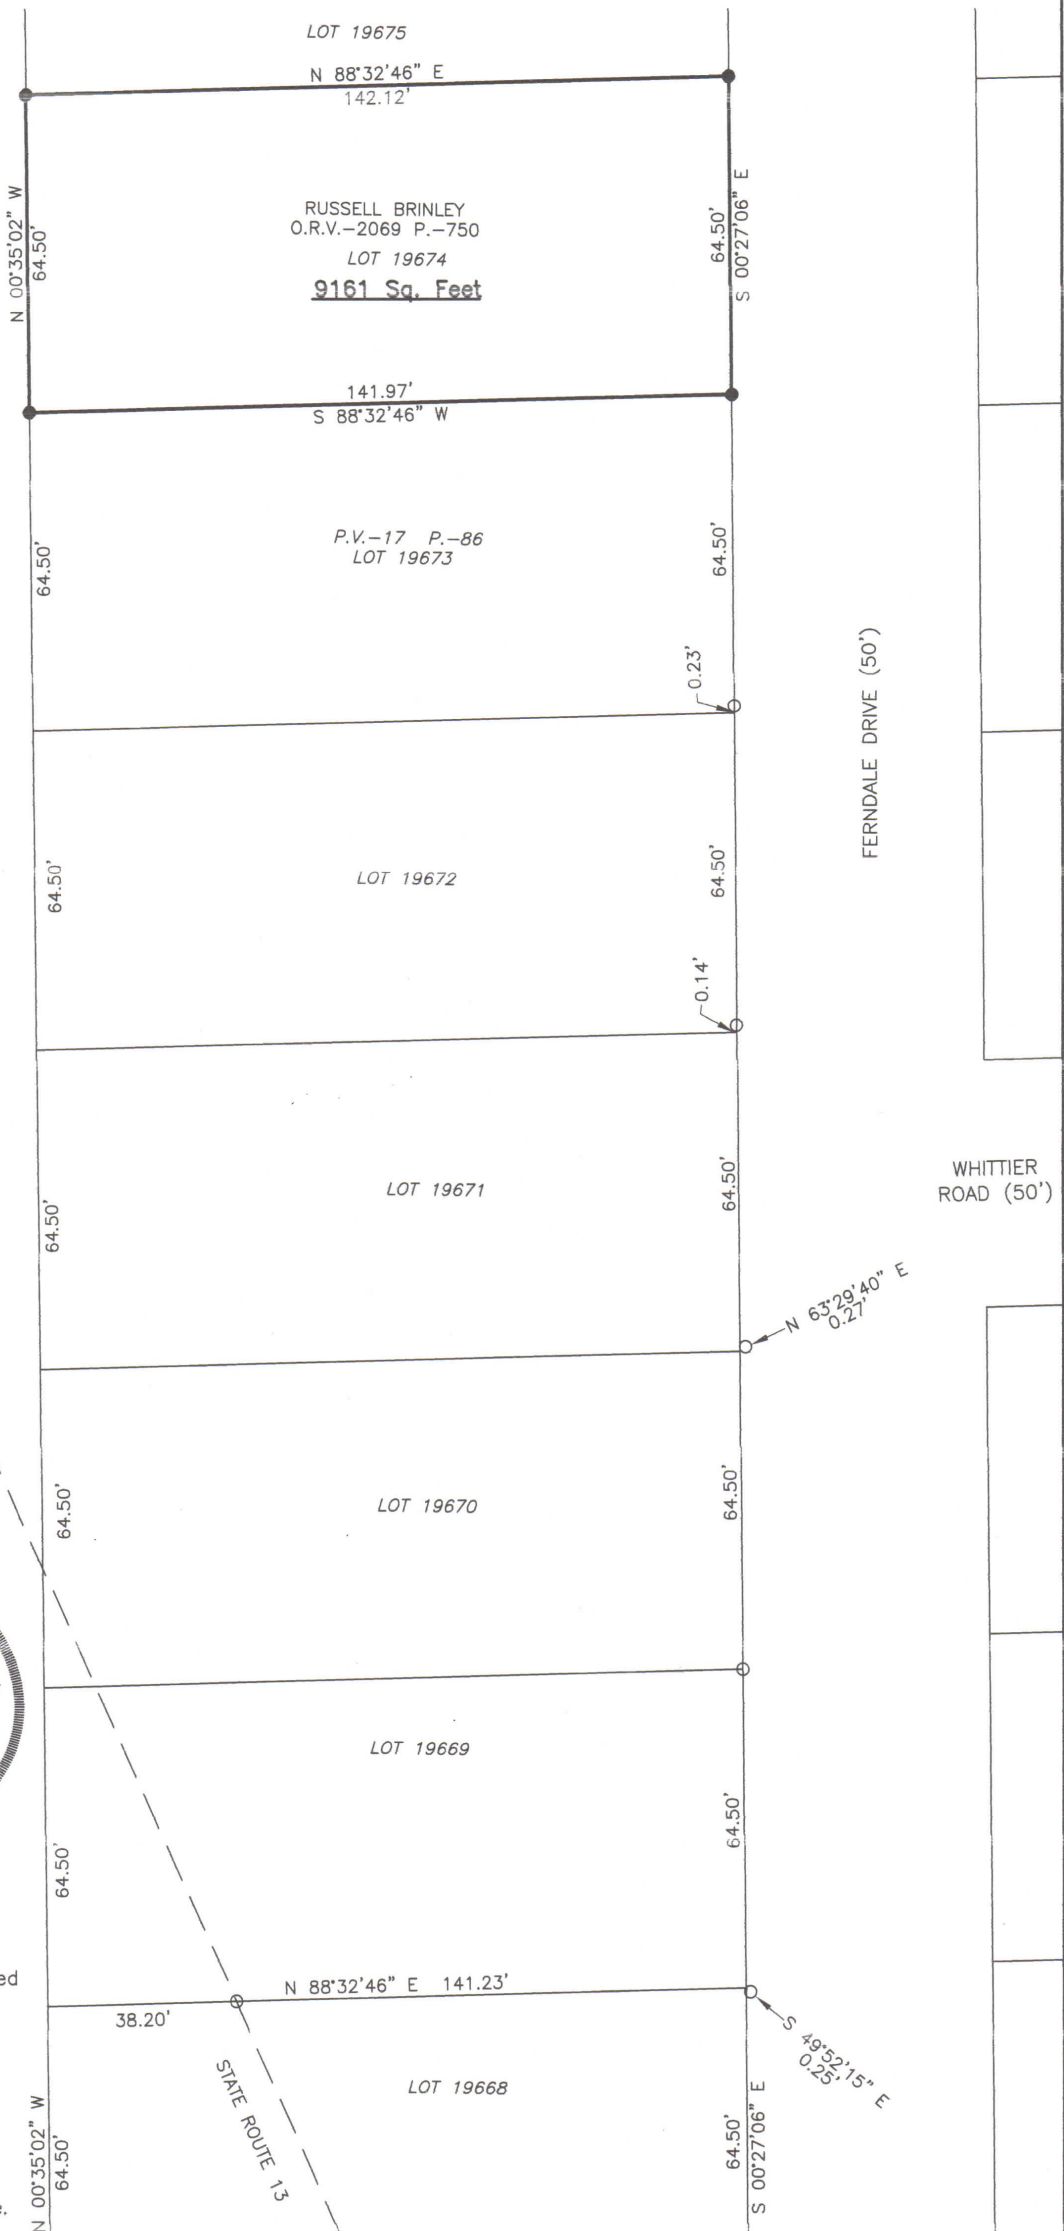

NEW SURVEY
 OF EXISTING PARCEL
 RICHLAND COUNTY
 TAX MAP OFFICE
EAK 10-27-23

INITIAL & DATE
DWG ONLY
PP-297



Roger L. Stevens
 Roger L. Stevens, P.S. #7052

Distances shown hereon are expressed in feet and decimal parts thereof.

Basis of bearings: Survey M-333.

CERTIFICATION: I hereby certify that the foregoing survey was prepared from actual field measurements, in accordance with Chapter 4733-37, Ohio Administrative Code and is correct to the best of my knowledge.