



SURVEY PLAT

Part Northwest Quarter - Section 1
Monroe Township, T-22, R-17
Richland County, Ohio

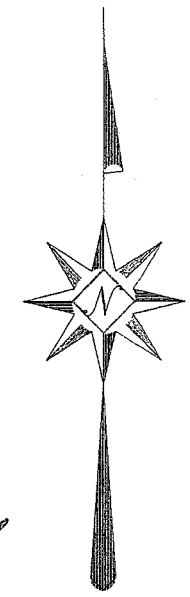


NEW SPLIT
RICHLAND COUNTY
TAX MAP OFFICE
MIB *6-15-06*
INITIAL DATE

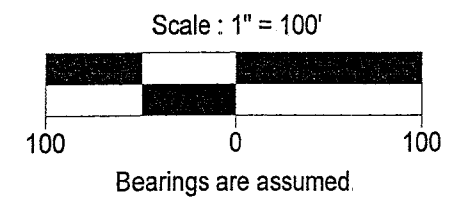

MEETS - MONROE TRP.
2005 W - 6-15-06
William R. Zuberhage


Warne R. Clancy
Warne R. Clancy P.S. #7178

MOWRY ROAD (T.H. 16)

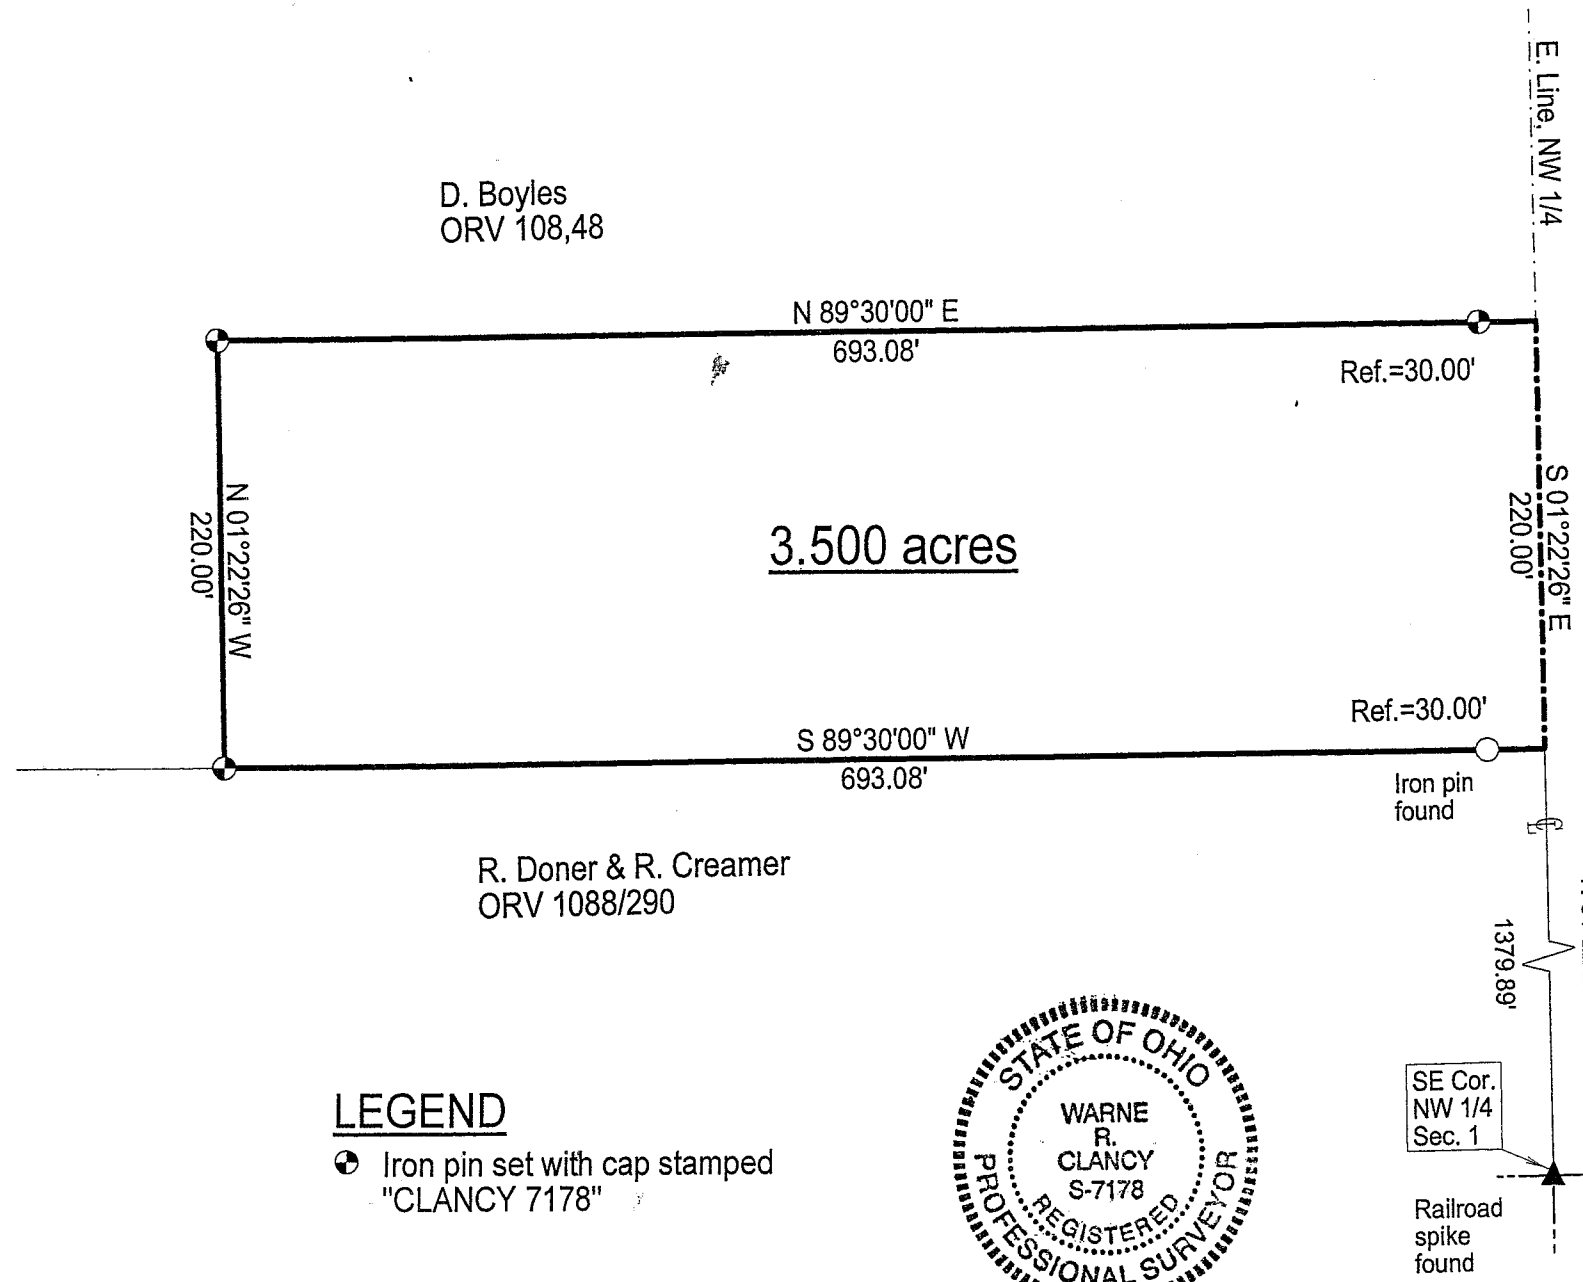

LEGEND

● Iron pin set with cap stamped "CLANCY 7178"

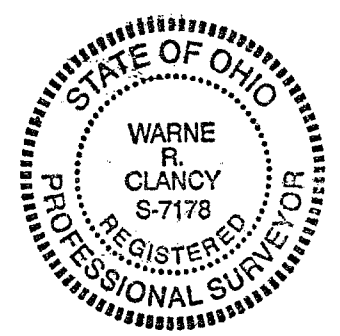

DATE: 6/8/06
JOB NO.: W060506

W-322

SURVEY DESCRIPTION

Part Northwest Quarter -- Section 1
Monroe Township, T-22, R-17
Richland County, Ohio

Situated in the Township of Monroe, County of Richland, State of Ohio, and being a part of the Northwest Quarter of Section 1 of Township 22 of Range 17, more particularly described as follows:

Commencing for the same at a Railroad spike found marking the southeast corner of said northwest quarter; Thence, North 01 degrees 22 minutes 26 seconds West with the west line of said quarter, the same being the centerline of Mowry Road (T.H. 16), a distance of 1379.89 feet to the northeast corner of a parcel owned by R. Doner and R. Creamer (ORV 1088/290), the Place of Beginning;

Thence, South 89 degrees 30 minutes 00 seconds West with the north line of said parcel, passing an iron pin found for reference at 30.00 feet, a distance of 693.08 feet to an iron pin set thereon;

Thence, North 01 degrees 22 minutes 26 seconds West, a distance of 220.00 feet to an iron pin set;

Thence, North 89 degrees 30 minutes 00 seconds East, passing an iron pin set for reference at 663.08 feet, a distance of 693.08 feet to a point on the said Mowry Road centerline;


Thence, South 01 degrees 22 minutes 26 seconds East with said centerline, a distance of 220.00 feet to the Place of Beginning, containing 3.500 acres according to survey by Warne R. Clancy, Professional Surveyor #7178, on June 5, 2006.

Iron pins set are #5 rebars with caps stamped "CLANCY 7178".

Bearings are assumed.

NEW SPLIT
RICHLAND COUNTY
TAX MAP OFFICE

MLB 6-15-06
INITIAL DATE

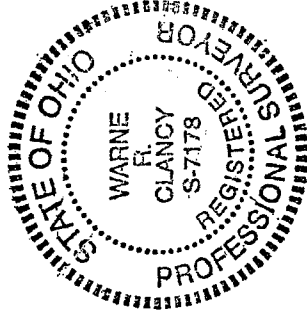

Warne R. Clancy
Warne R. Clancy P.S. 7178

Mute Monroe Prop-2006
6-15-06
William R. Holmbygh