


Valuation of Real Property, City of Mansfield

STURGES AVE

70'

60'

|      |      |      |
|------|------|------|
| 47   | 3544 | 40   |
| 50   | 150  | 36   |
| 50   | 3543 |      |
| 50   | 3542 |      |
| 34   | 3541 | 40   |
| 32   | 3540 | 32   |
| 30   | 3539 | 32   |
| 50   | 3538 |      |
| 50   | 3537 |      |
| 50   | 3536 |      |
| 50   | 3535 |      |
| 34   | 3534 | 50   |
| 38.5 | 3533 | 34   |
| 50   | 3532 | 150  |
| 50   | 3360 |      |
| 50   | 3359 |      |
| 50   | 3358 |      |
| 50   | 3357 |      |
| 50   | 3356 |      |
| 50   | 3355 |      |
| 50   | 3354 |      |
| 50   | 3353 |      |
| 84   | 3352 | 78.5 |

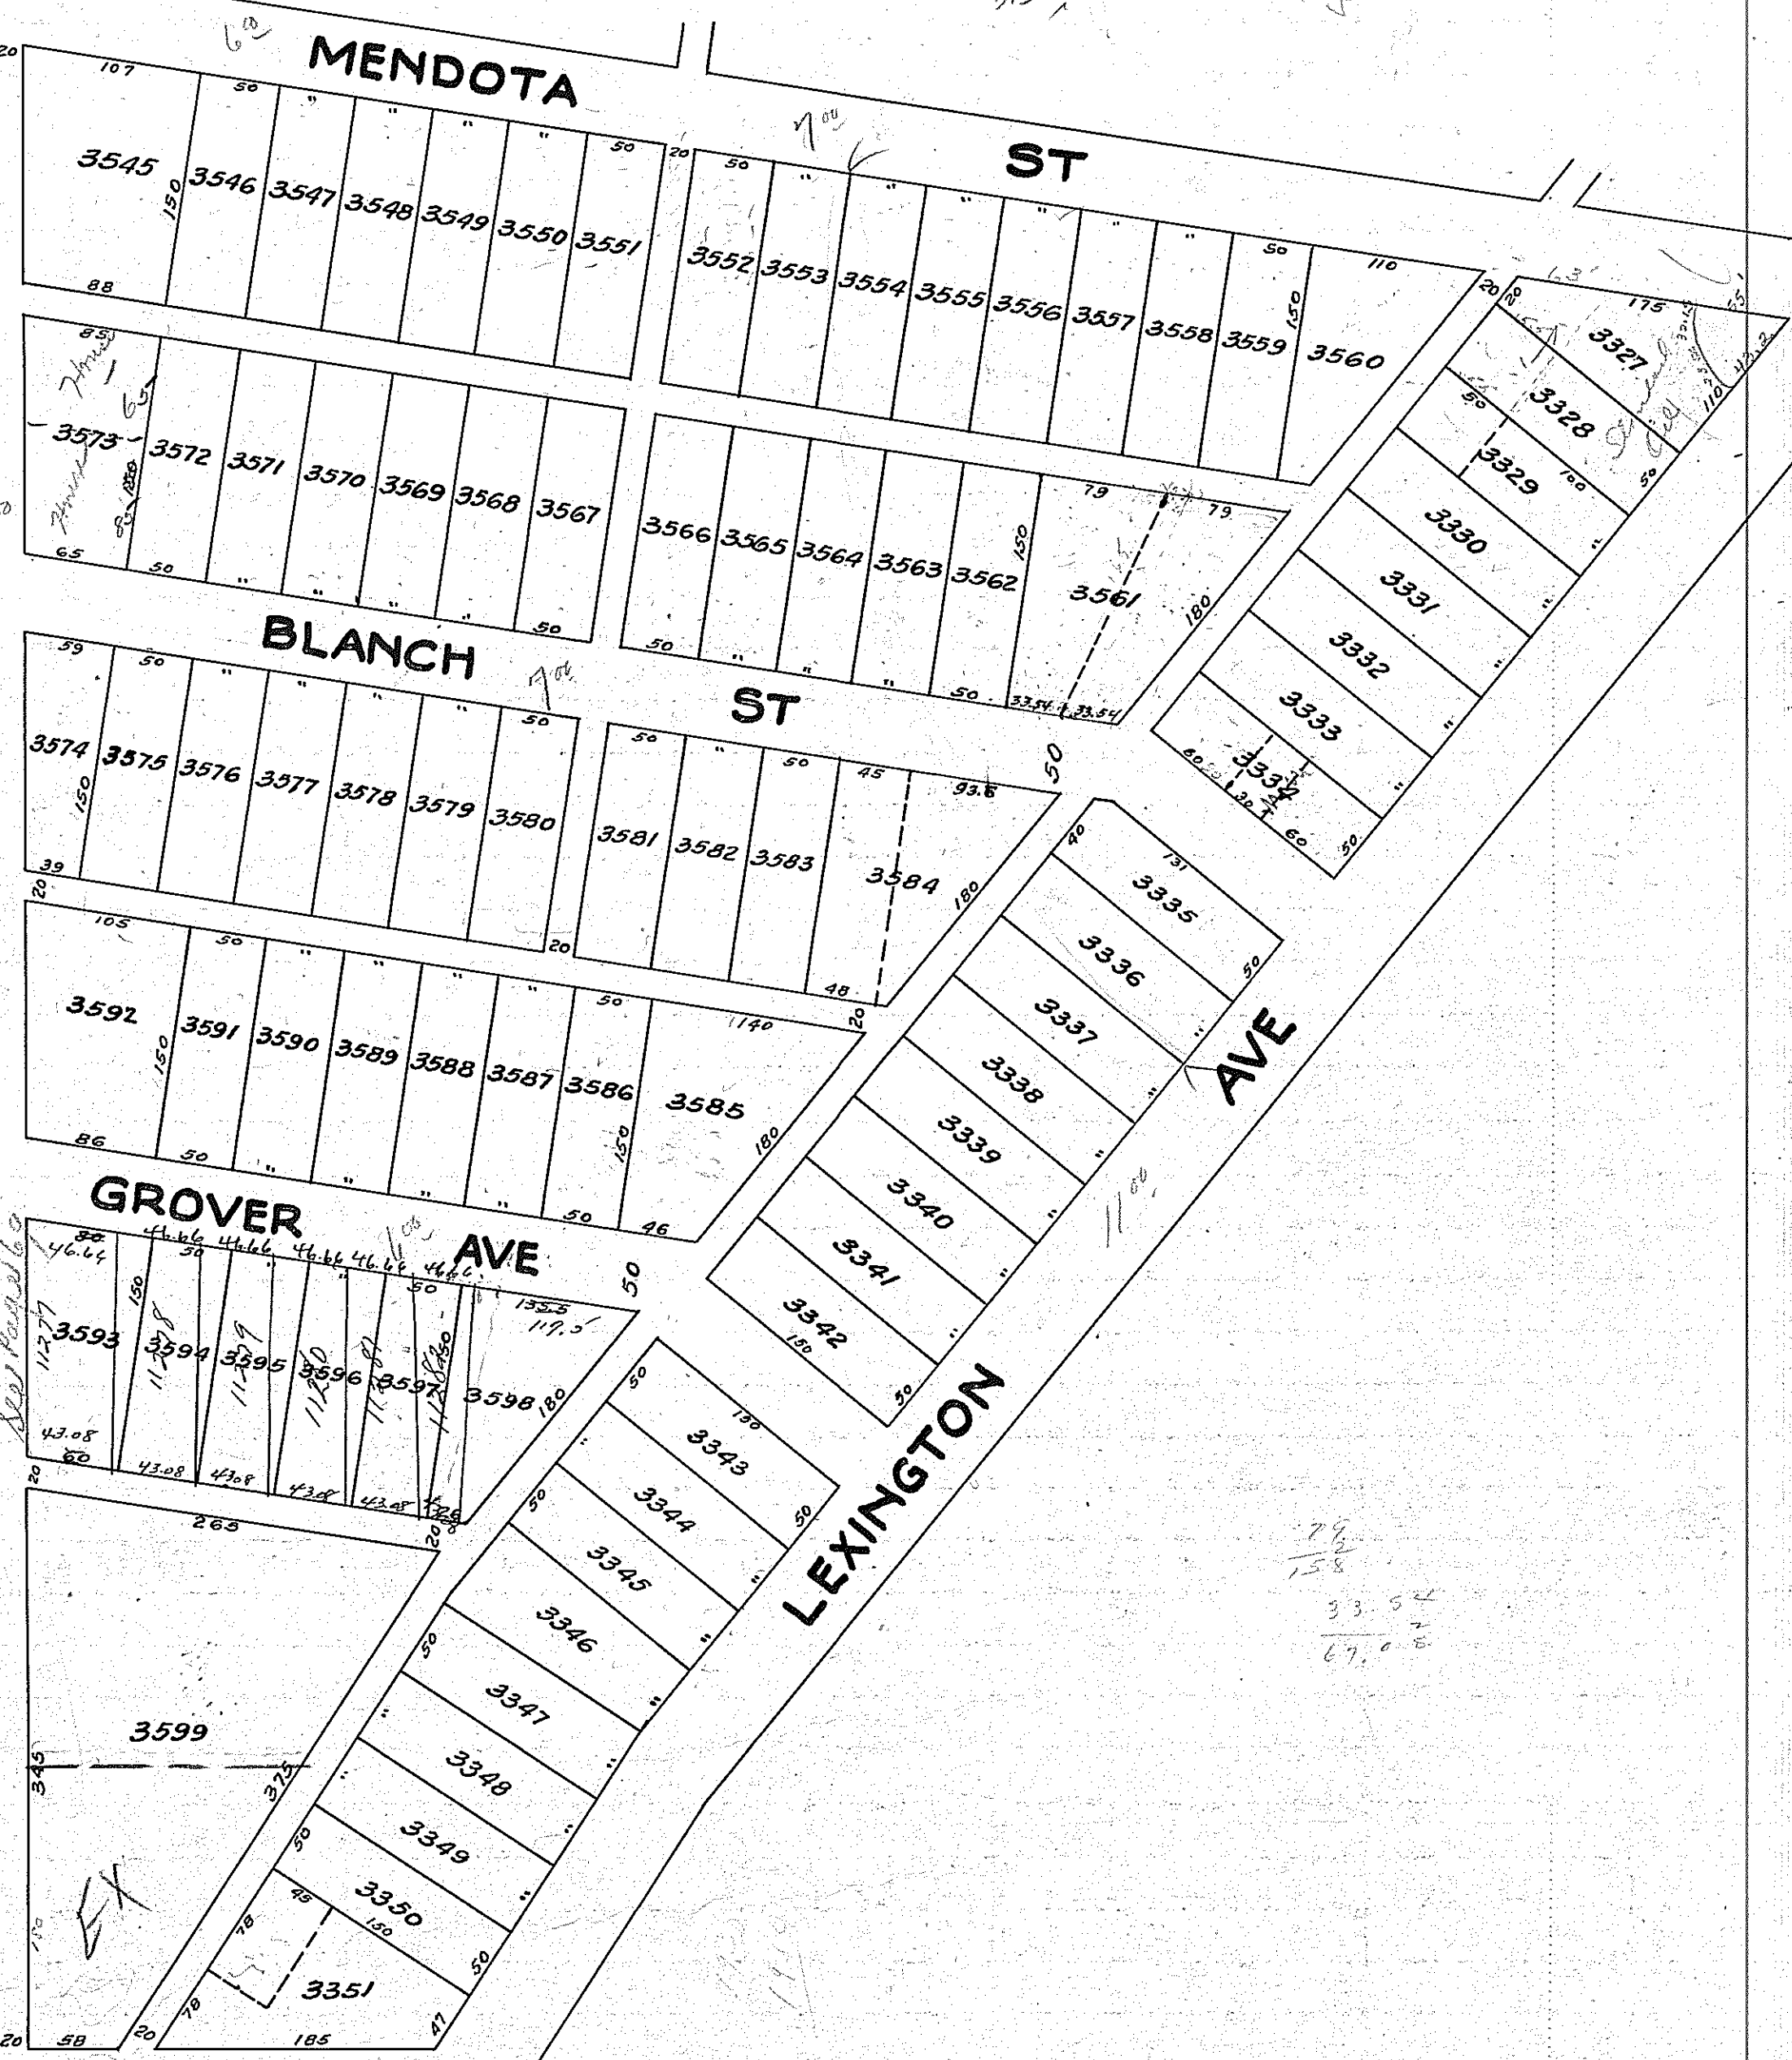

60 CLINE AVE 60