


Valuation of Real Property, City of Mansfield,  
N.W. 1/4 SEC. 21

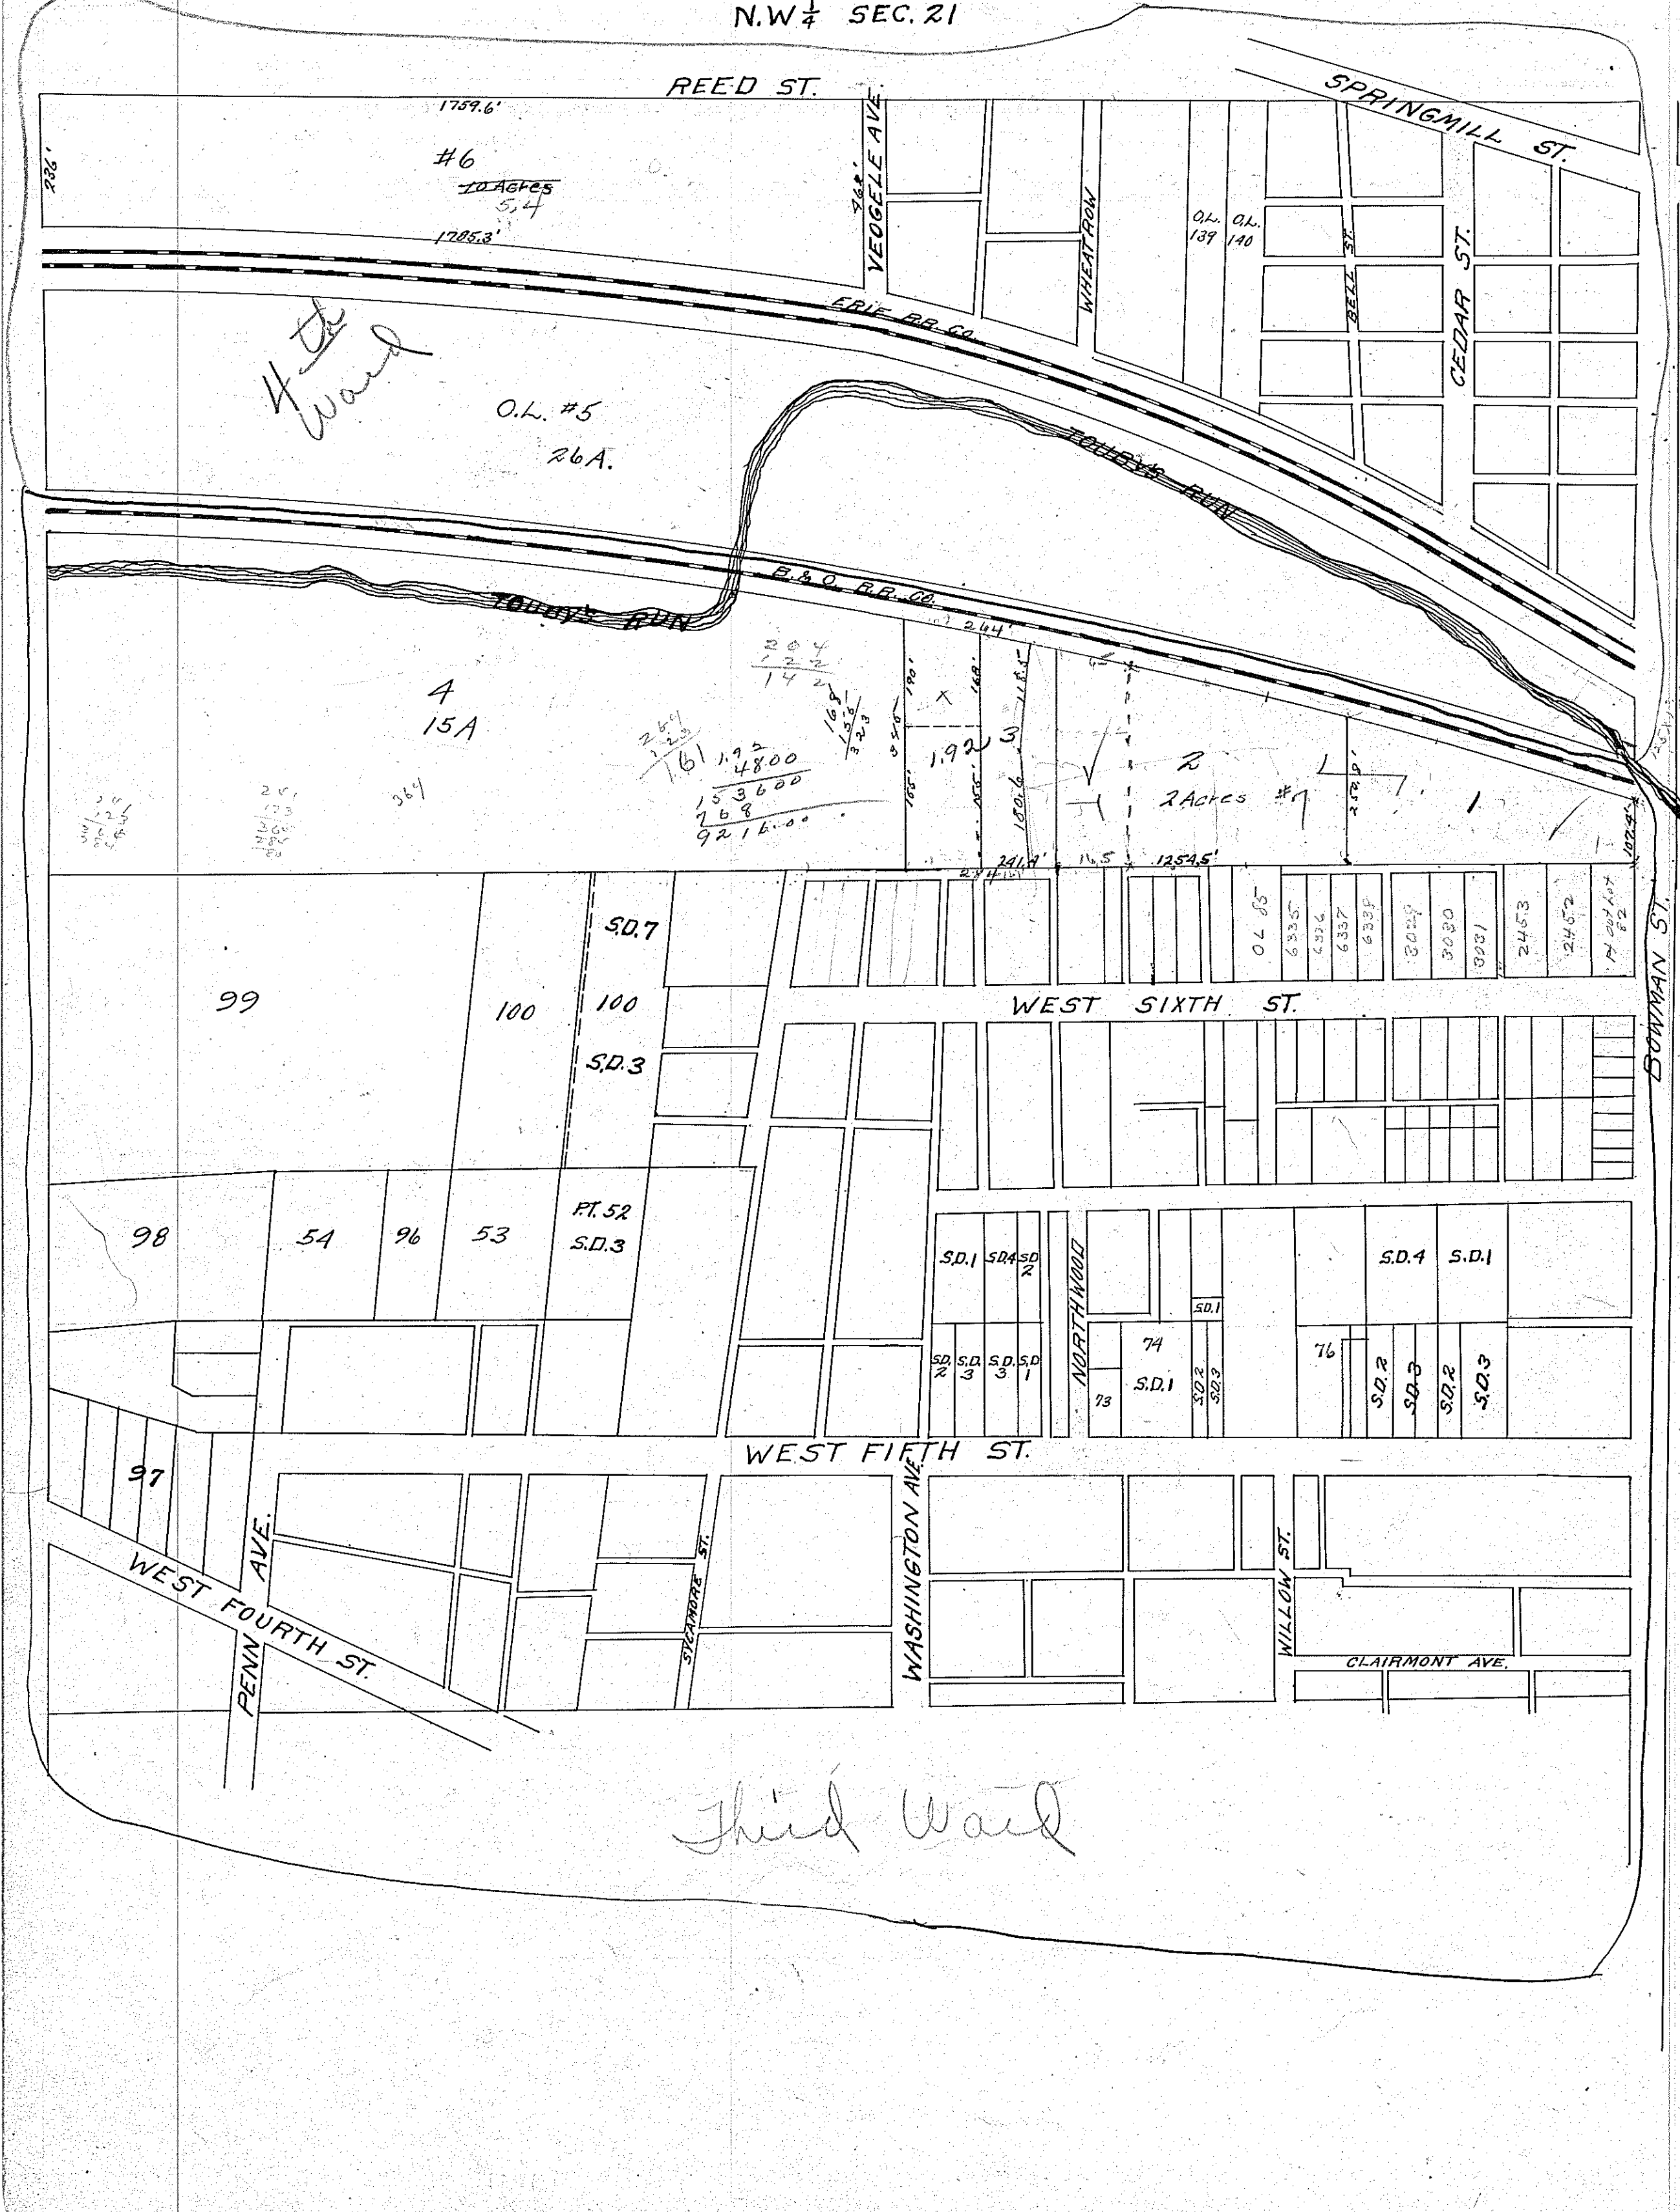

4th Ward

O.L. #5  
26A.

4  
15A

204  
172  
142  
264  
161  
192  
4800  
153600  
768  
921600

2 Acres #1

99

100

98

54

96

53

PT. 52  
S.D.3

S.D.1 S.D.2  
S.D.2 S.D.3 S.D.3 S.D.1

S.D.4 S.D.1

97

WEST FIFTH ST.

WEST FOURTH ST.

PENN. AVE.

Third Ward

REED ST.

SPRINGMILL ST.

VEGELE AVE.

WHEATROW

CEDAR ST.

ERIE RR CO.

B. & O. R.R. CO.

WEST SIXTH ST.

NORTHWOOD

WASHINGTON AVE.

WILLOW ST.

CLAIRMONT AVE.

BOWMAN ST.