


Valuation of Real Property, City of Mansfield,

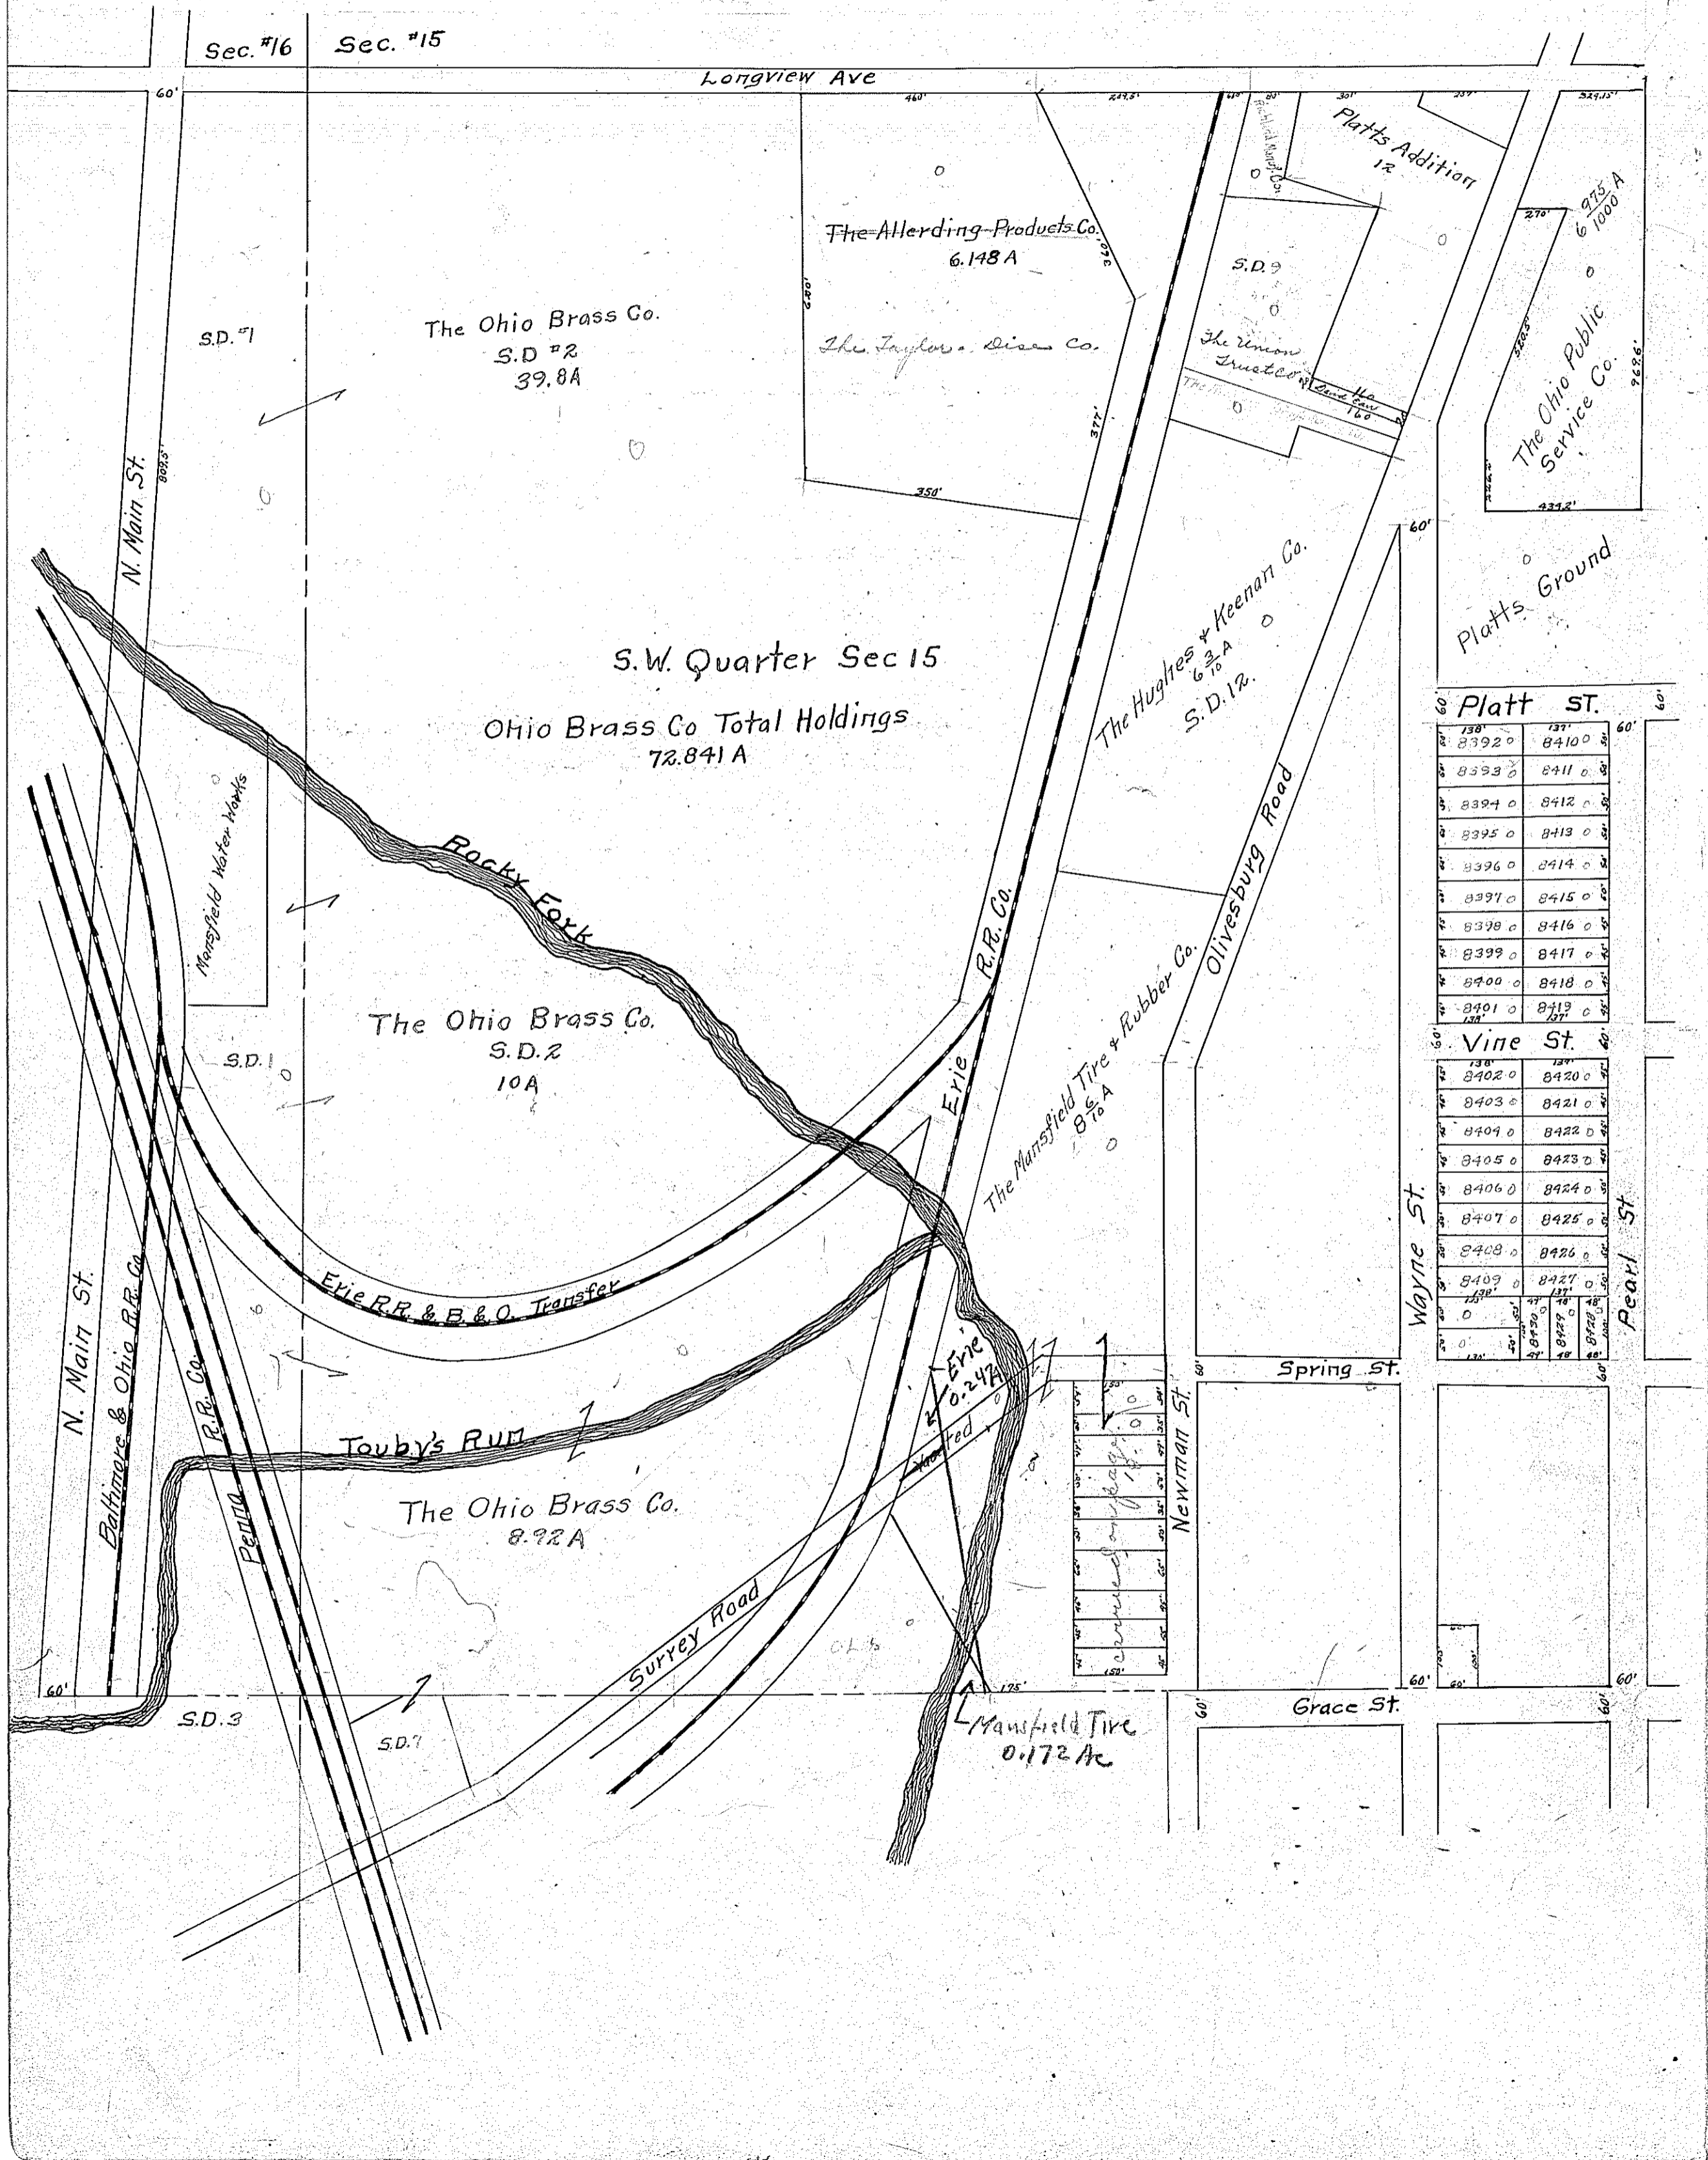

Platt ST.	
8392	8410
8393	8411
8394	8412
8395	8413
8396	8414
8397	8415
8398	8416
8399	8417
8400	8418
8401	8419
8402	8420
8403	8421
8404	8422
8405	8423
8406	8424
8407	8425
8408	8426
8409	8427

1	2	3	4	5	6	7	8	9	10
11	12	13	14	15	16	17	18	19	20
21	22	23	24	25	26	27	28	29	30
31	32	33	34	35	36	37	38	39	40
41	42	43	44	45	46	47	48	49	50
51	52	53	54	55	56	57	58	59	60
61	62	63	64	65	66	67	68	69	70
71	72	73	74	75	76	77	78	79	80
81	82	83	84	85	86	87	88	89	90
91	92	93	94	95	96	97	98	99	100