

BOWMAN HEIGHTS NO.1


Vol. 8 Pg. 19-20

Pts. NE $\frac{1}{4}$ Sec. 16
1902

LONGVIEW TERRACE

Vol. 8 Pg. 12
5 23
436 563

CO. LOT NO.	CITY LOT NO.	CO. LOT NO.	CITY LOT NO.
1	17566	23	17588
2	17567	24	17589
3	17568	25	17590
4	17569	26	17591
5	17570	27	17592
6	17571	28	17593
7	17572	29	17594
8	17573	30	17595
9	17574	31	17596
10	17575	32	17597
11	17576	33	17598
12	17577	34	17599
13	17578	35	17600
14	17579	36	17601
15	17580	37	17602
16	17581	38	17603
17	17582	39	17604
18	17583	40	17605
19	17584	41	17606
20	17585	42	17607
21	17586	43	17608
22	17587	44	17609
		45	17610

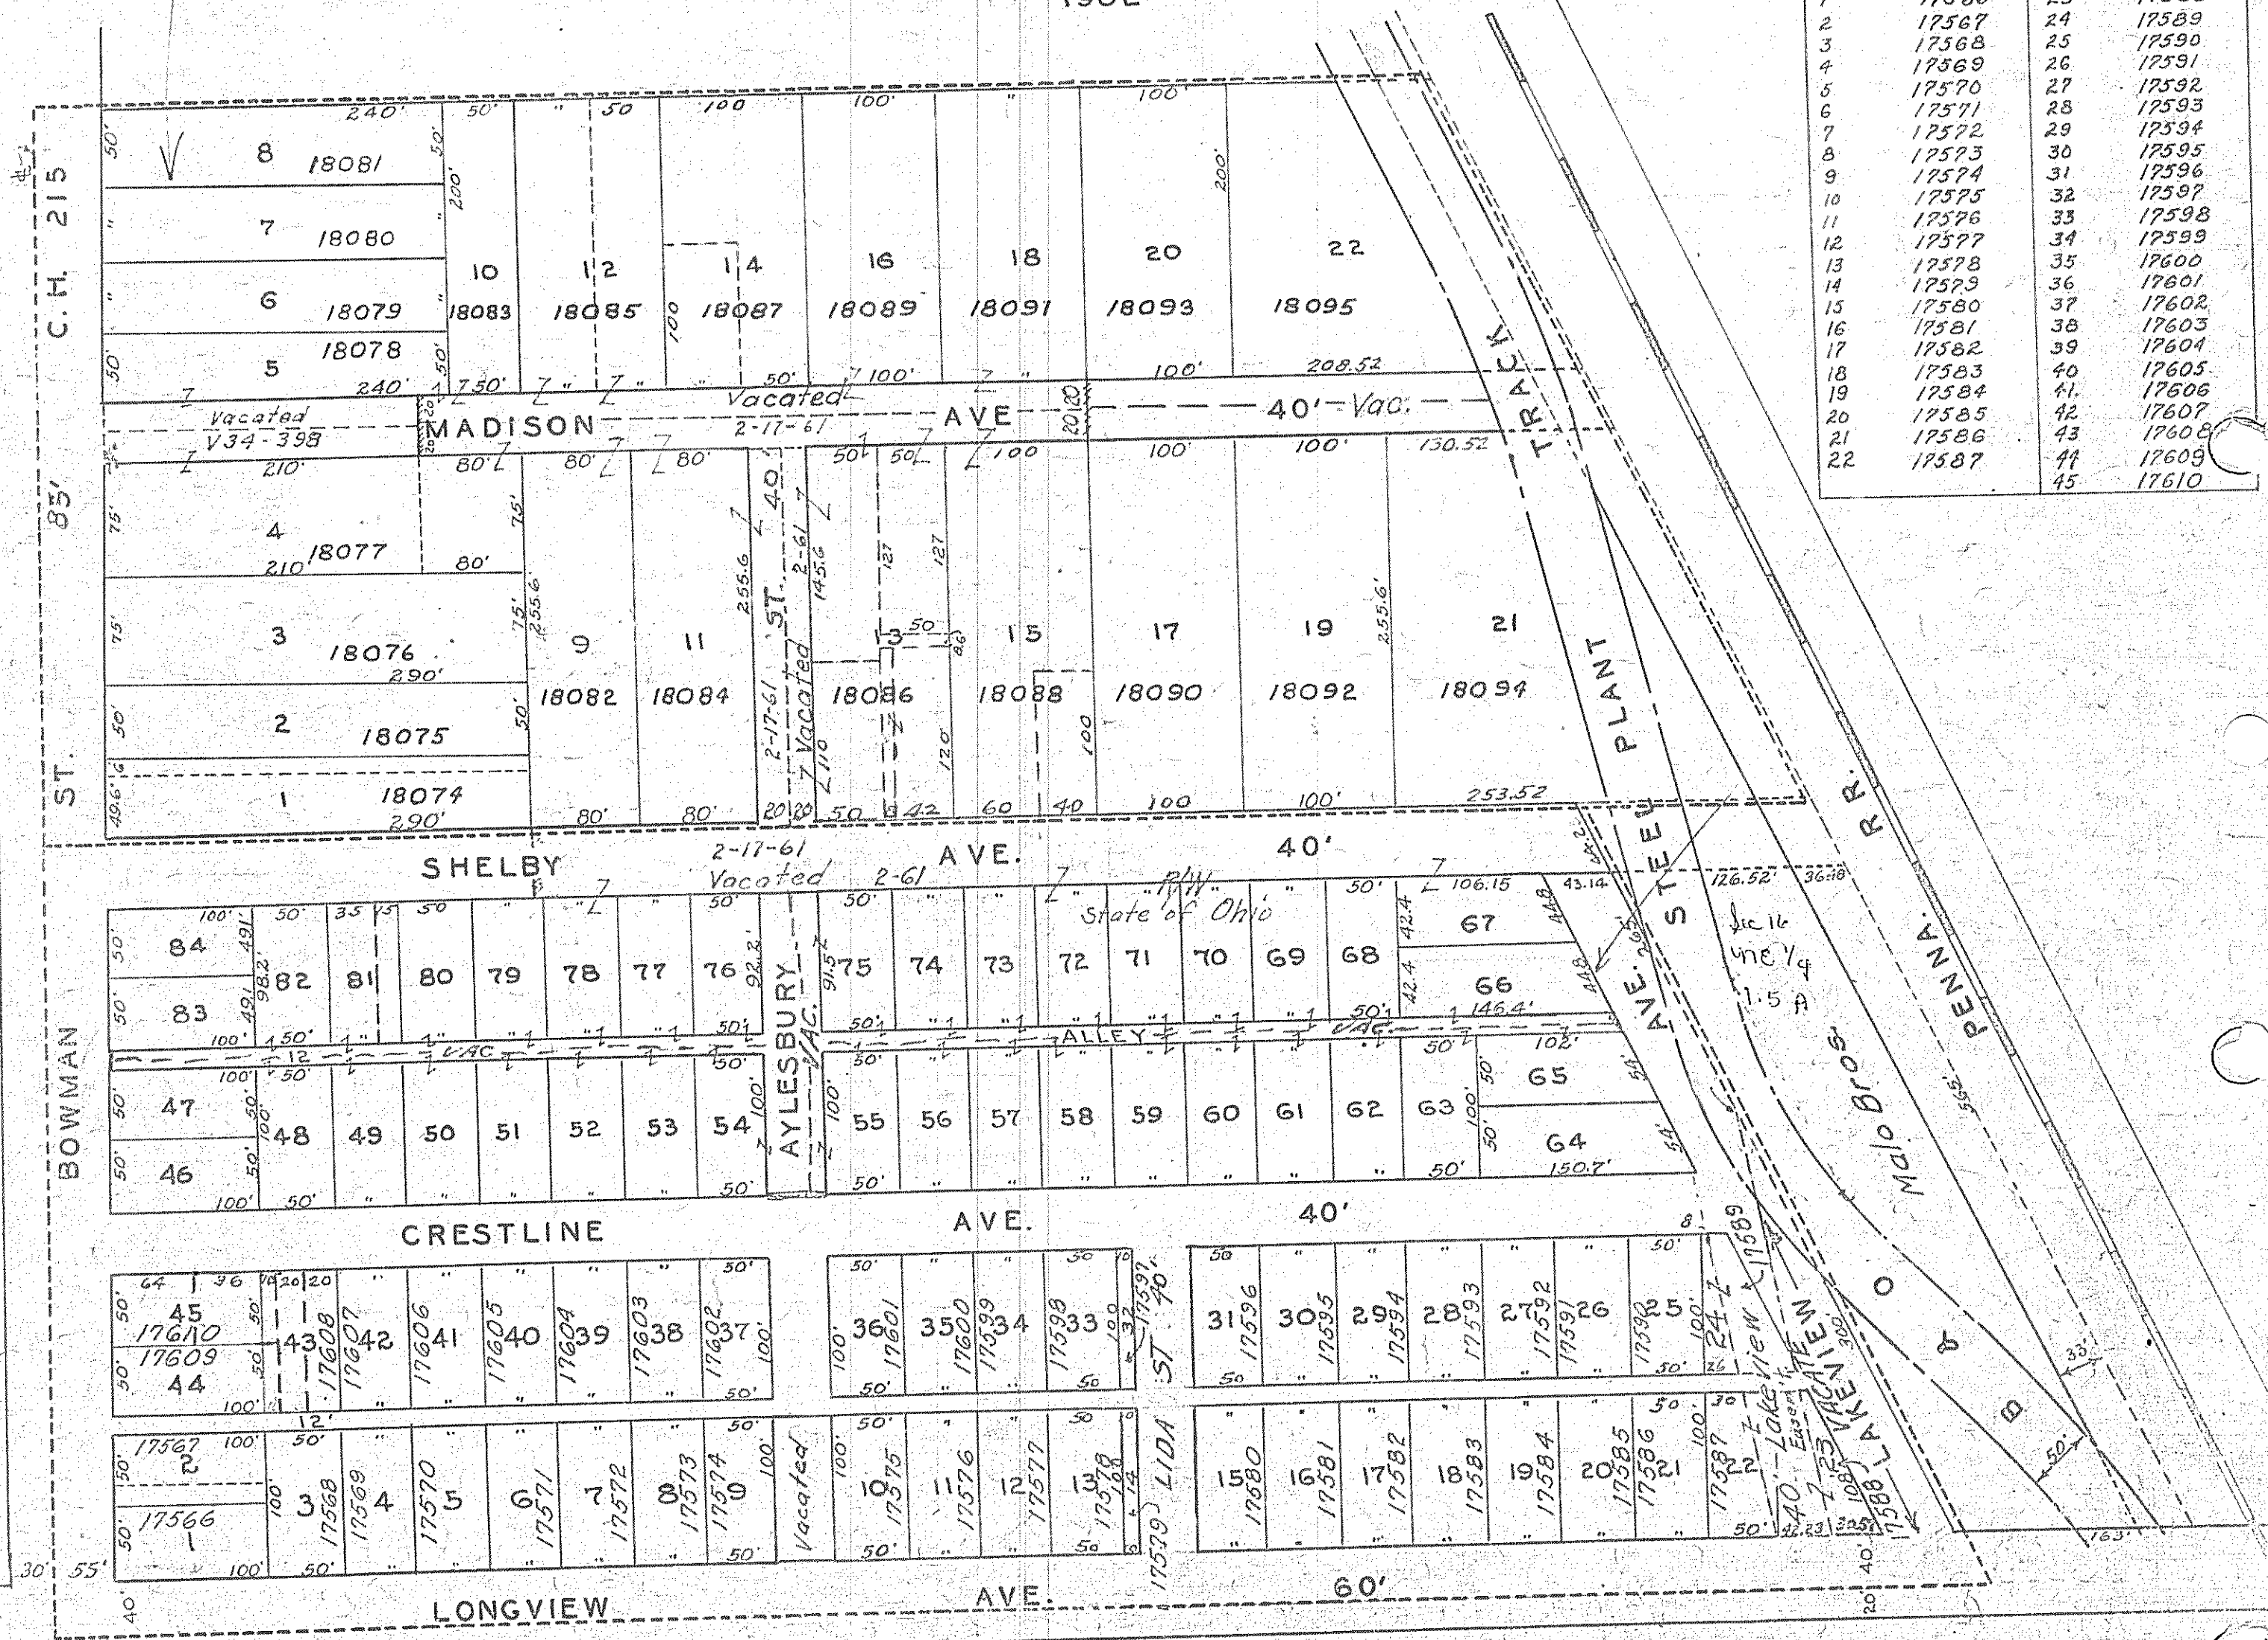

CITY OF MANSFIELD

NE $\frac{1}{4}$ Sec. 16
BOWMAN HEIGHTS NO. 1
Vol. 8, P. 19-20
LONGVIEW TERRACE
Vol. 8, P. 12

MADISON TWP.
ALLOTMENTS
BOOK 4

43