


30

← Lots 249-263 incl. replatted into lots 6-13 in Paradise Manor Alot

60	153.5	50
263		
262		
261		
260		
259		
258		
257		
256		
255		
254		
253		
252		
251		
250		
249	153.5	50
50	153.5	50
13716	(248)	
13717	(247)	
13718	(246)	
13719	(245)	
13720	(244)	
13721	(243)	
13722	(242)	
13723	(241)	
13724	(240)	
13725	(3)	
13726	(2)	
13727	(1)	
153.5		50

HOLLYWOOD LANE 60'

HILLCREST ST. 60'

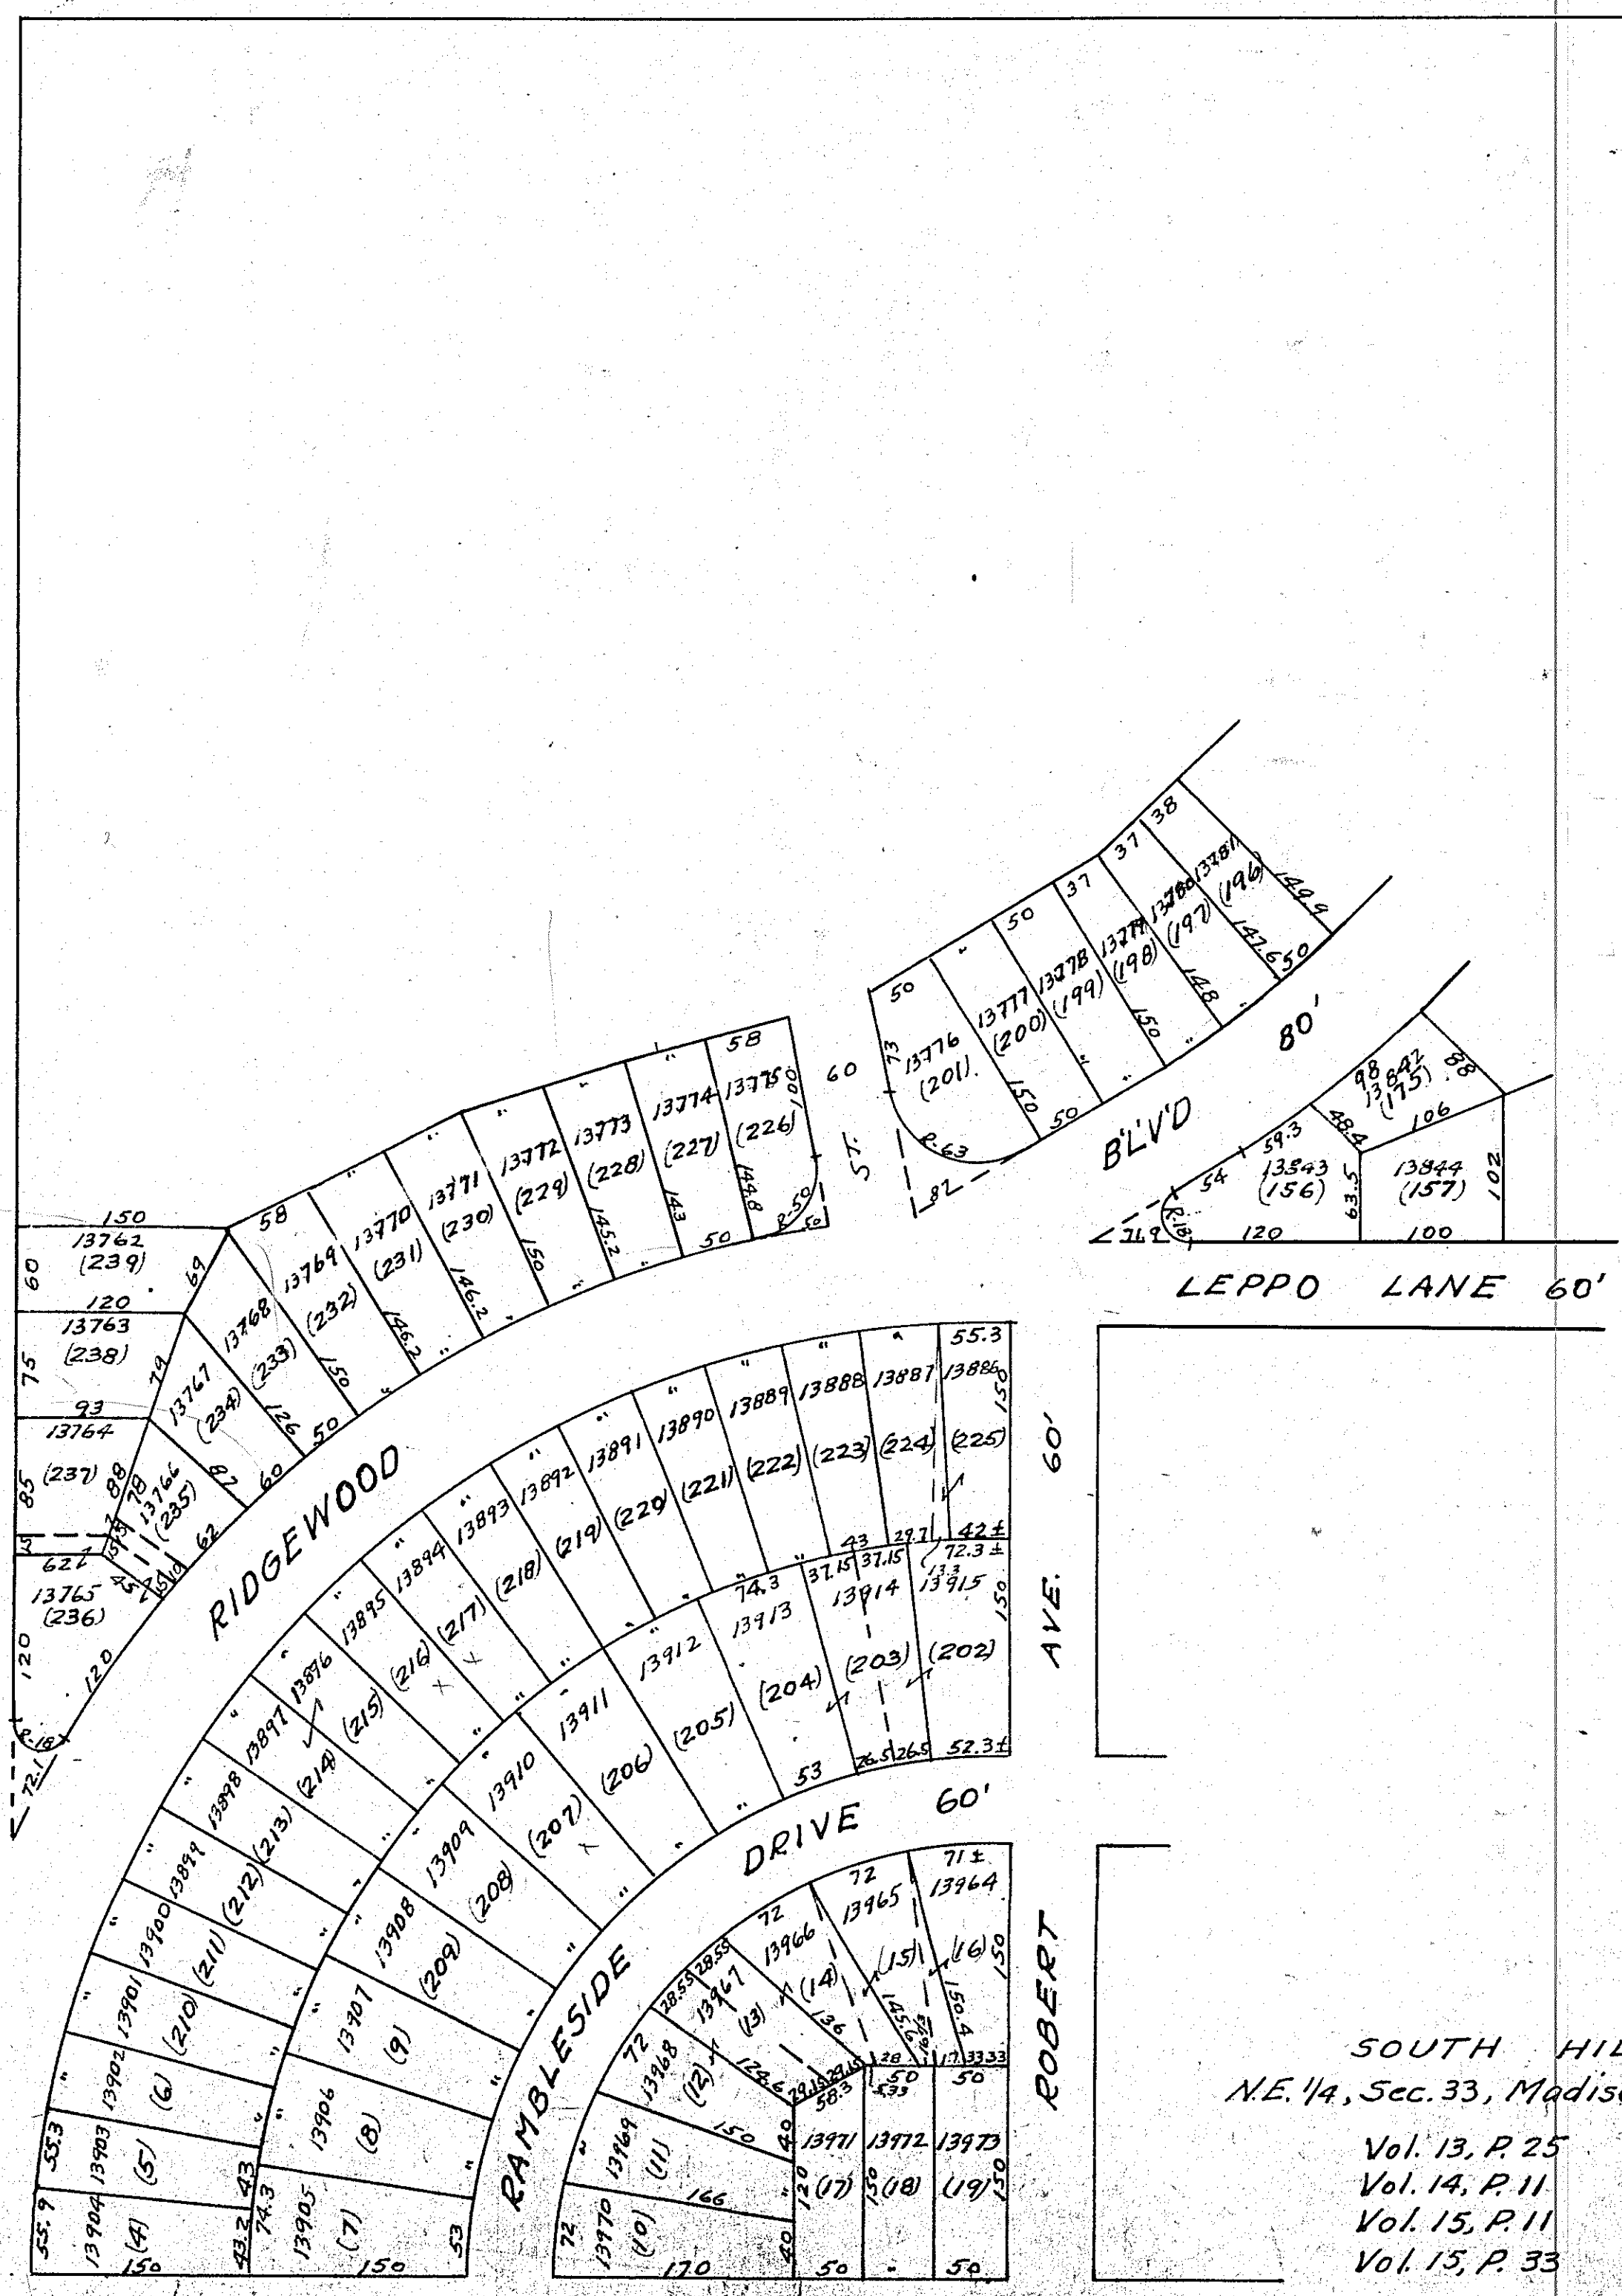

SOUTH HILLS
N.E. 1/4, Sec. 33, Madison Tw
Vol. 13, P. 25
Vol. 14, P. 11
Vol. 15, P. 11
Vol. 15, P. 33