
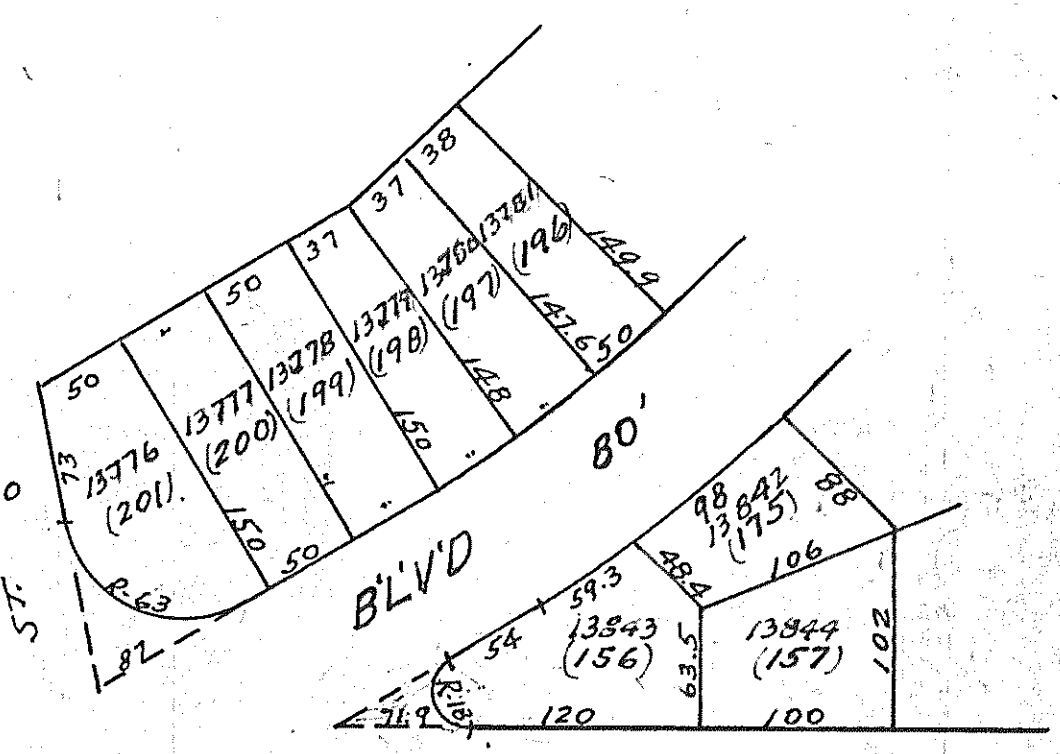


HILLCREST ST. 60'


← Lots 249-263 incl. replotted into lots 6-13 in Paradise Manor Apts.

60	153.5	50
	263	50
	262	50
	261	50
	260	50
	259	50
	258	50
	257	50
	256	50
	255	50
	254	50
	253	50
	252	50
	251	50
	250	50
	249	50
	153.5	50
50	153.5	50
	13716	50
	(248)	50
	13717	50
	(247)	50
	13718	50
	(246)	50
	13719	50
	(245)	50
	13720	50
	(244)	50
	13721	50
	(243)	50
	13722	50
	(242)	50
	13723	50
	(241)	50
	13724	50
	(240)	50
	13725	50
	(3)	50
	13726	50
	(2)	50
	13727	50
	(1)	50
50	153.5	50

HOLLYWOOD LANE 60'

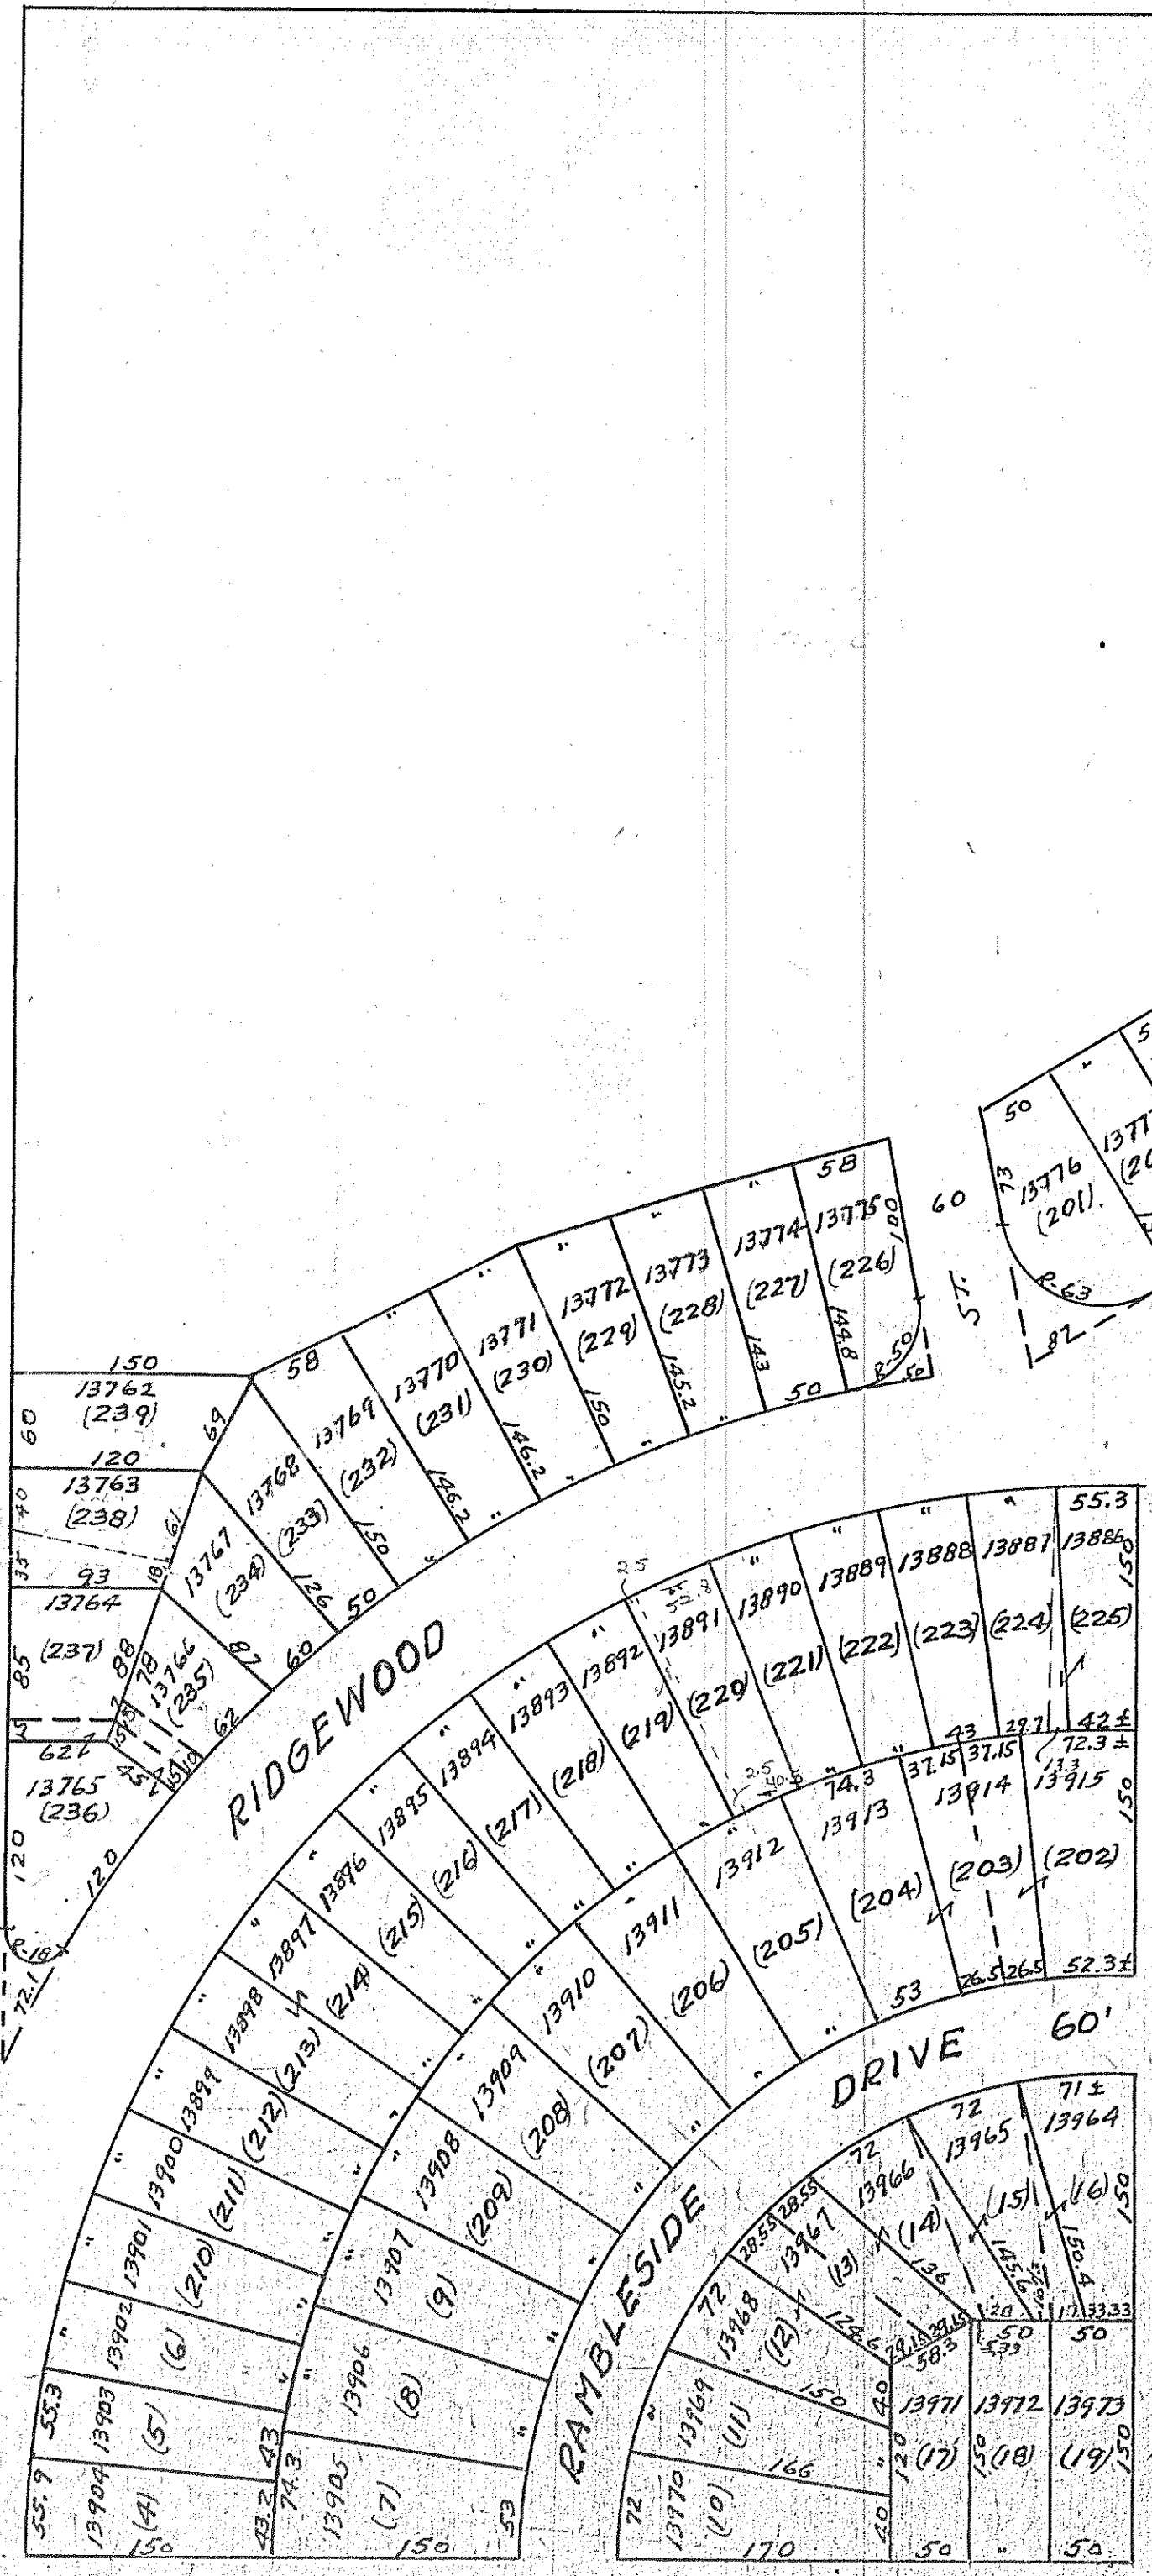

ROBERT AVE. 60'

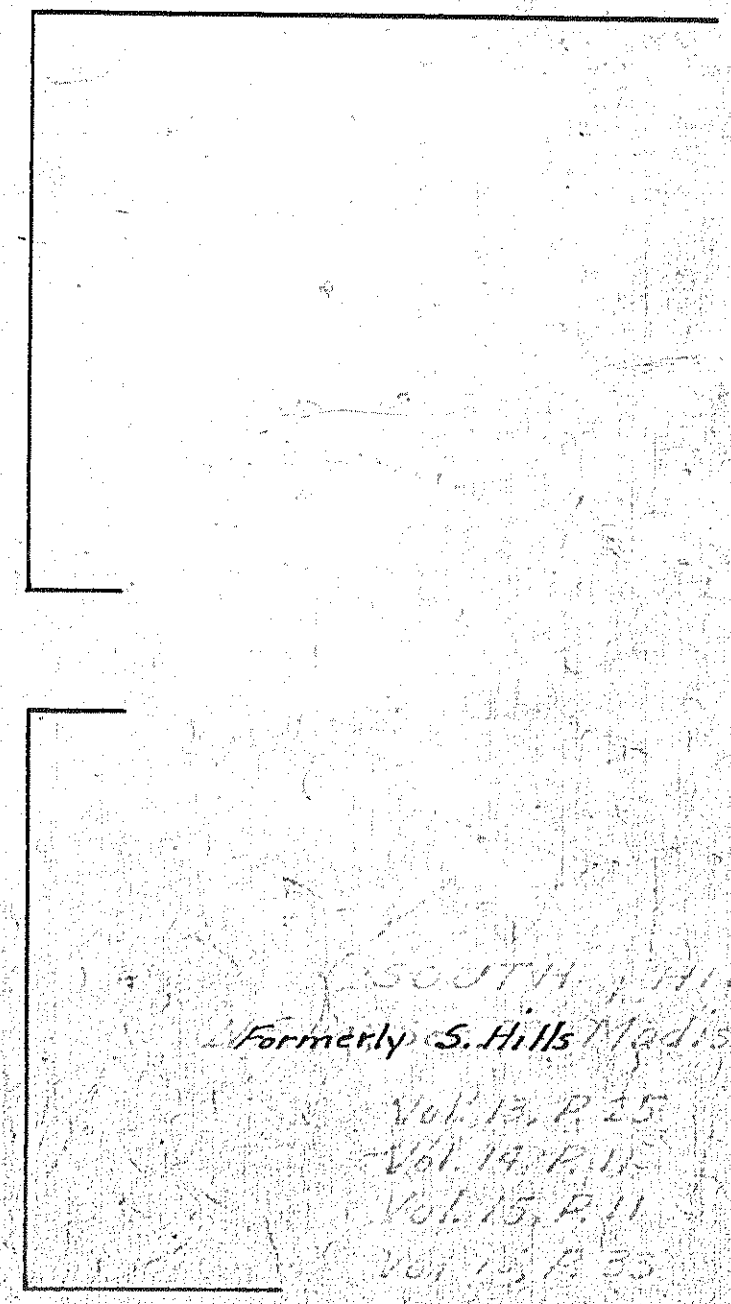

SOUTH HILLS
Formerly S. Hills Madison Tr.
Vol. 13, P. 25
Vol. 14, P. 11
Vol. 15, P. 11
Vol. 16, P. 33

COOK ROAD Corp. Line 60'

7/3