



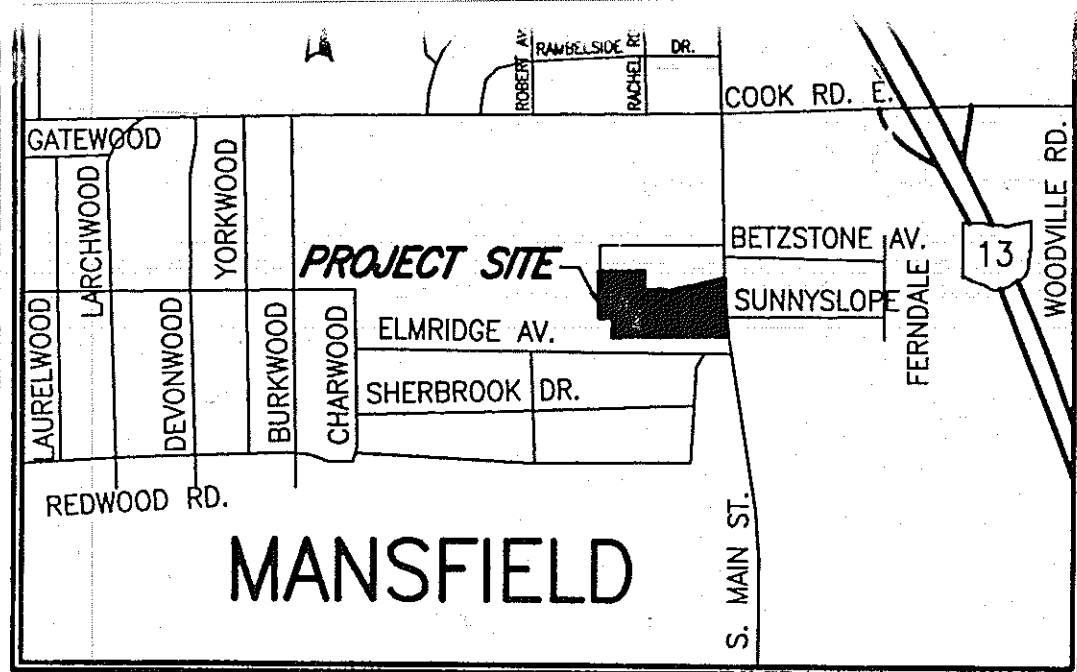

**VICINITY MAP**  
SCALE: 1"=1 Mile

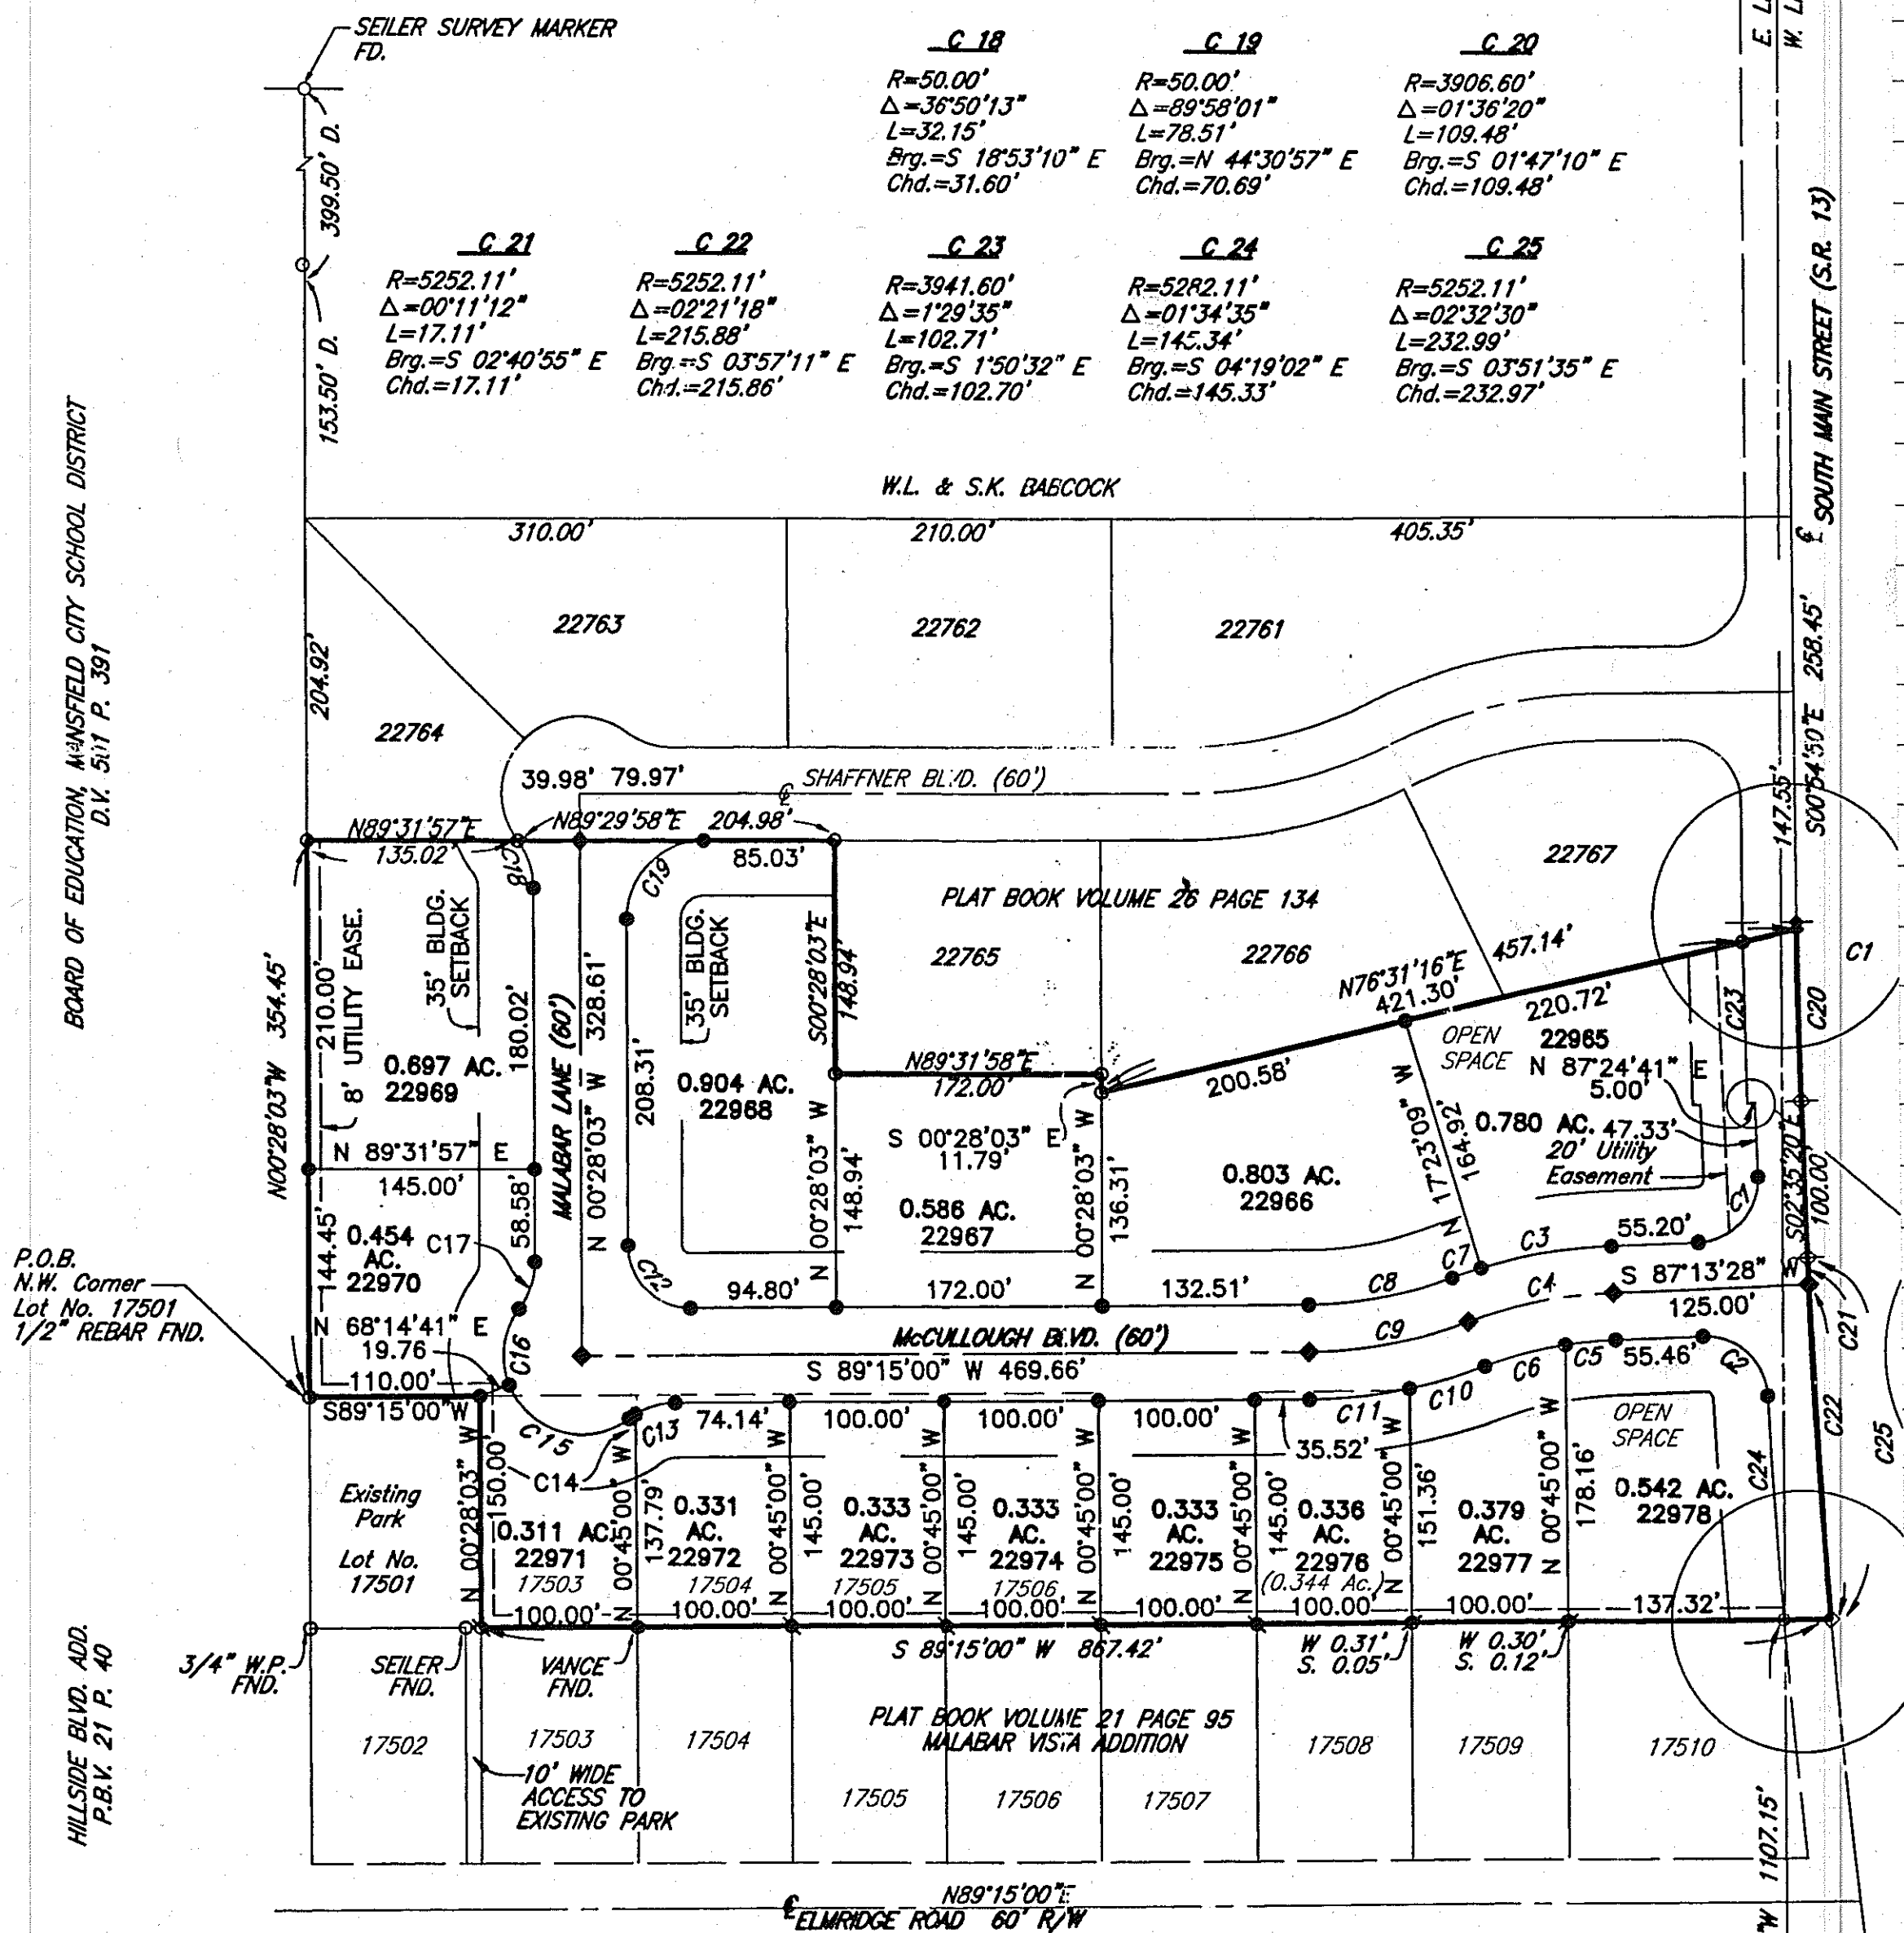

ACRES IN PUBLIC RIGHT OF WAY IN THE S.W. 1/4 SEC. 34 - 0.176 AC.  
ACRES IN PUBLIC RIGHT OF WAY IN THE S.E. 1/4 SEC. 33 - 1.733 AC.  
ACRES IN LOTS - 7.122 AC.  
TOTAL ACREAGE - 9.031 AC.

1.377 ACRES PREVIOUSLY PLATTED O.D.O.T PLAN S.H. 338  
AS PT. OF LOT NO.'S 17503-17506 SECTION 1, A & G, 1944  
PAGE 7, 8 USED TO ESTABLISH  
THE CENTERLINE OF R.O.W. AND  
THE R.O.W. LINES FOR SOUTH MAIN

BLOS  
S.E.  
S.E.  
SEC.