


Ontario

Lot,

Scale, 40 Feet to an Inch, or 10 Feet to 1-4 Inch.

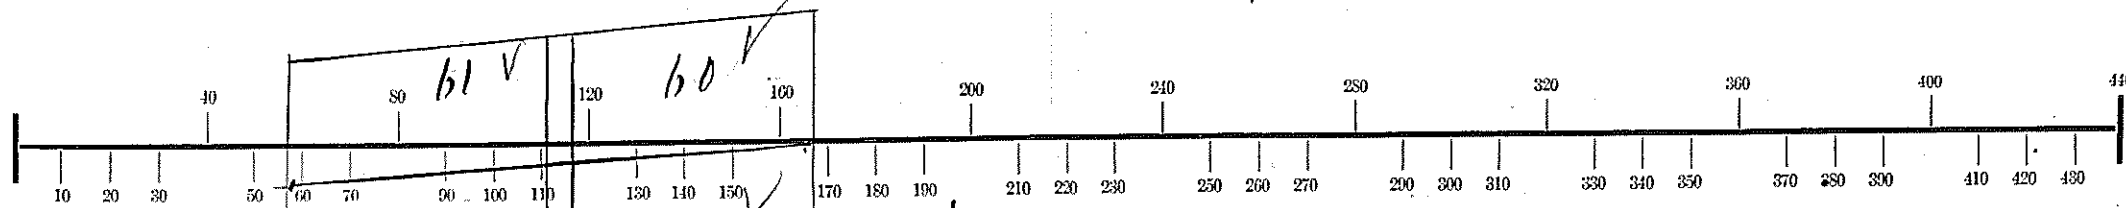

61 ✓	60 ✓
62 ✓	59 ✓
63 ✓	58 ✓
64 ✓	57 ✓
1	56 ✓
2	55 ✓


Street

3 ✓	28 ✓
4 ✓	27 ✓
5 ✓	26 ✓
6 ✓	25 ✓
7 ✓	24 ✓
8 ✓	23 ✓
9 ✓	22 ✓

Plymouth

10 ✓	11 ✓	21 ✓
		20 ✓
12 ✓		19 ✓
13 ✓		18 ✓
14 ✓		17 ✓
15 ✓		16 ✓

Street

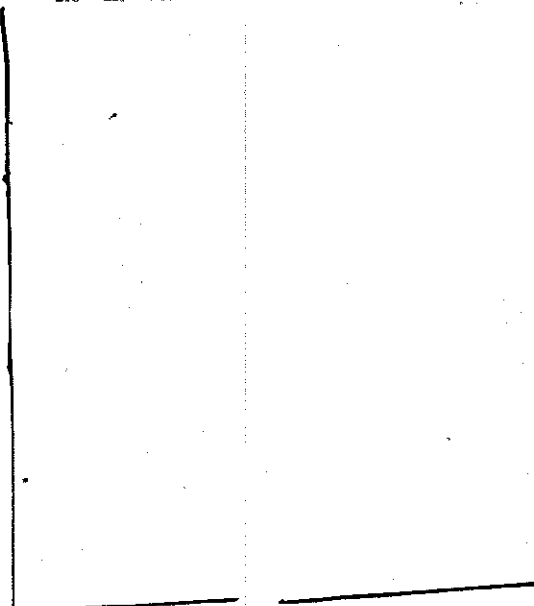

29 ✓	54 ✓
30 ✓	53 ✓
31 ✓	52 ✓
32 ✓	51 ✓
33 ✓	50 ✓
34 ✓	49 ✓
35 ✓	48 ✓

Street

36 ✓	46 ✓	47 ✓
37 ✓		
38 ✓	45 ✓	
39 ✓	44 ✓	
40 ✓	43 ✓	
41 ✓	42 ✓	

Street

Street

Manassas

Street

Road

Rail